
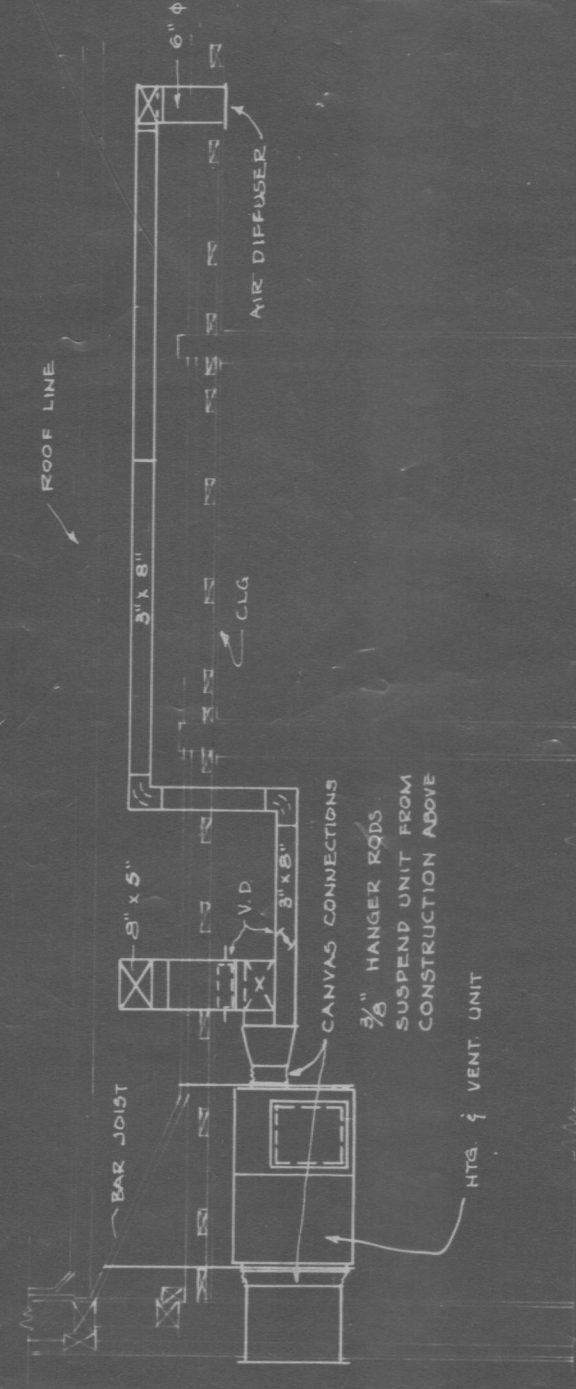


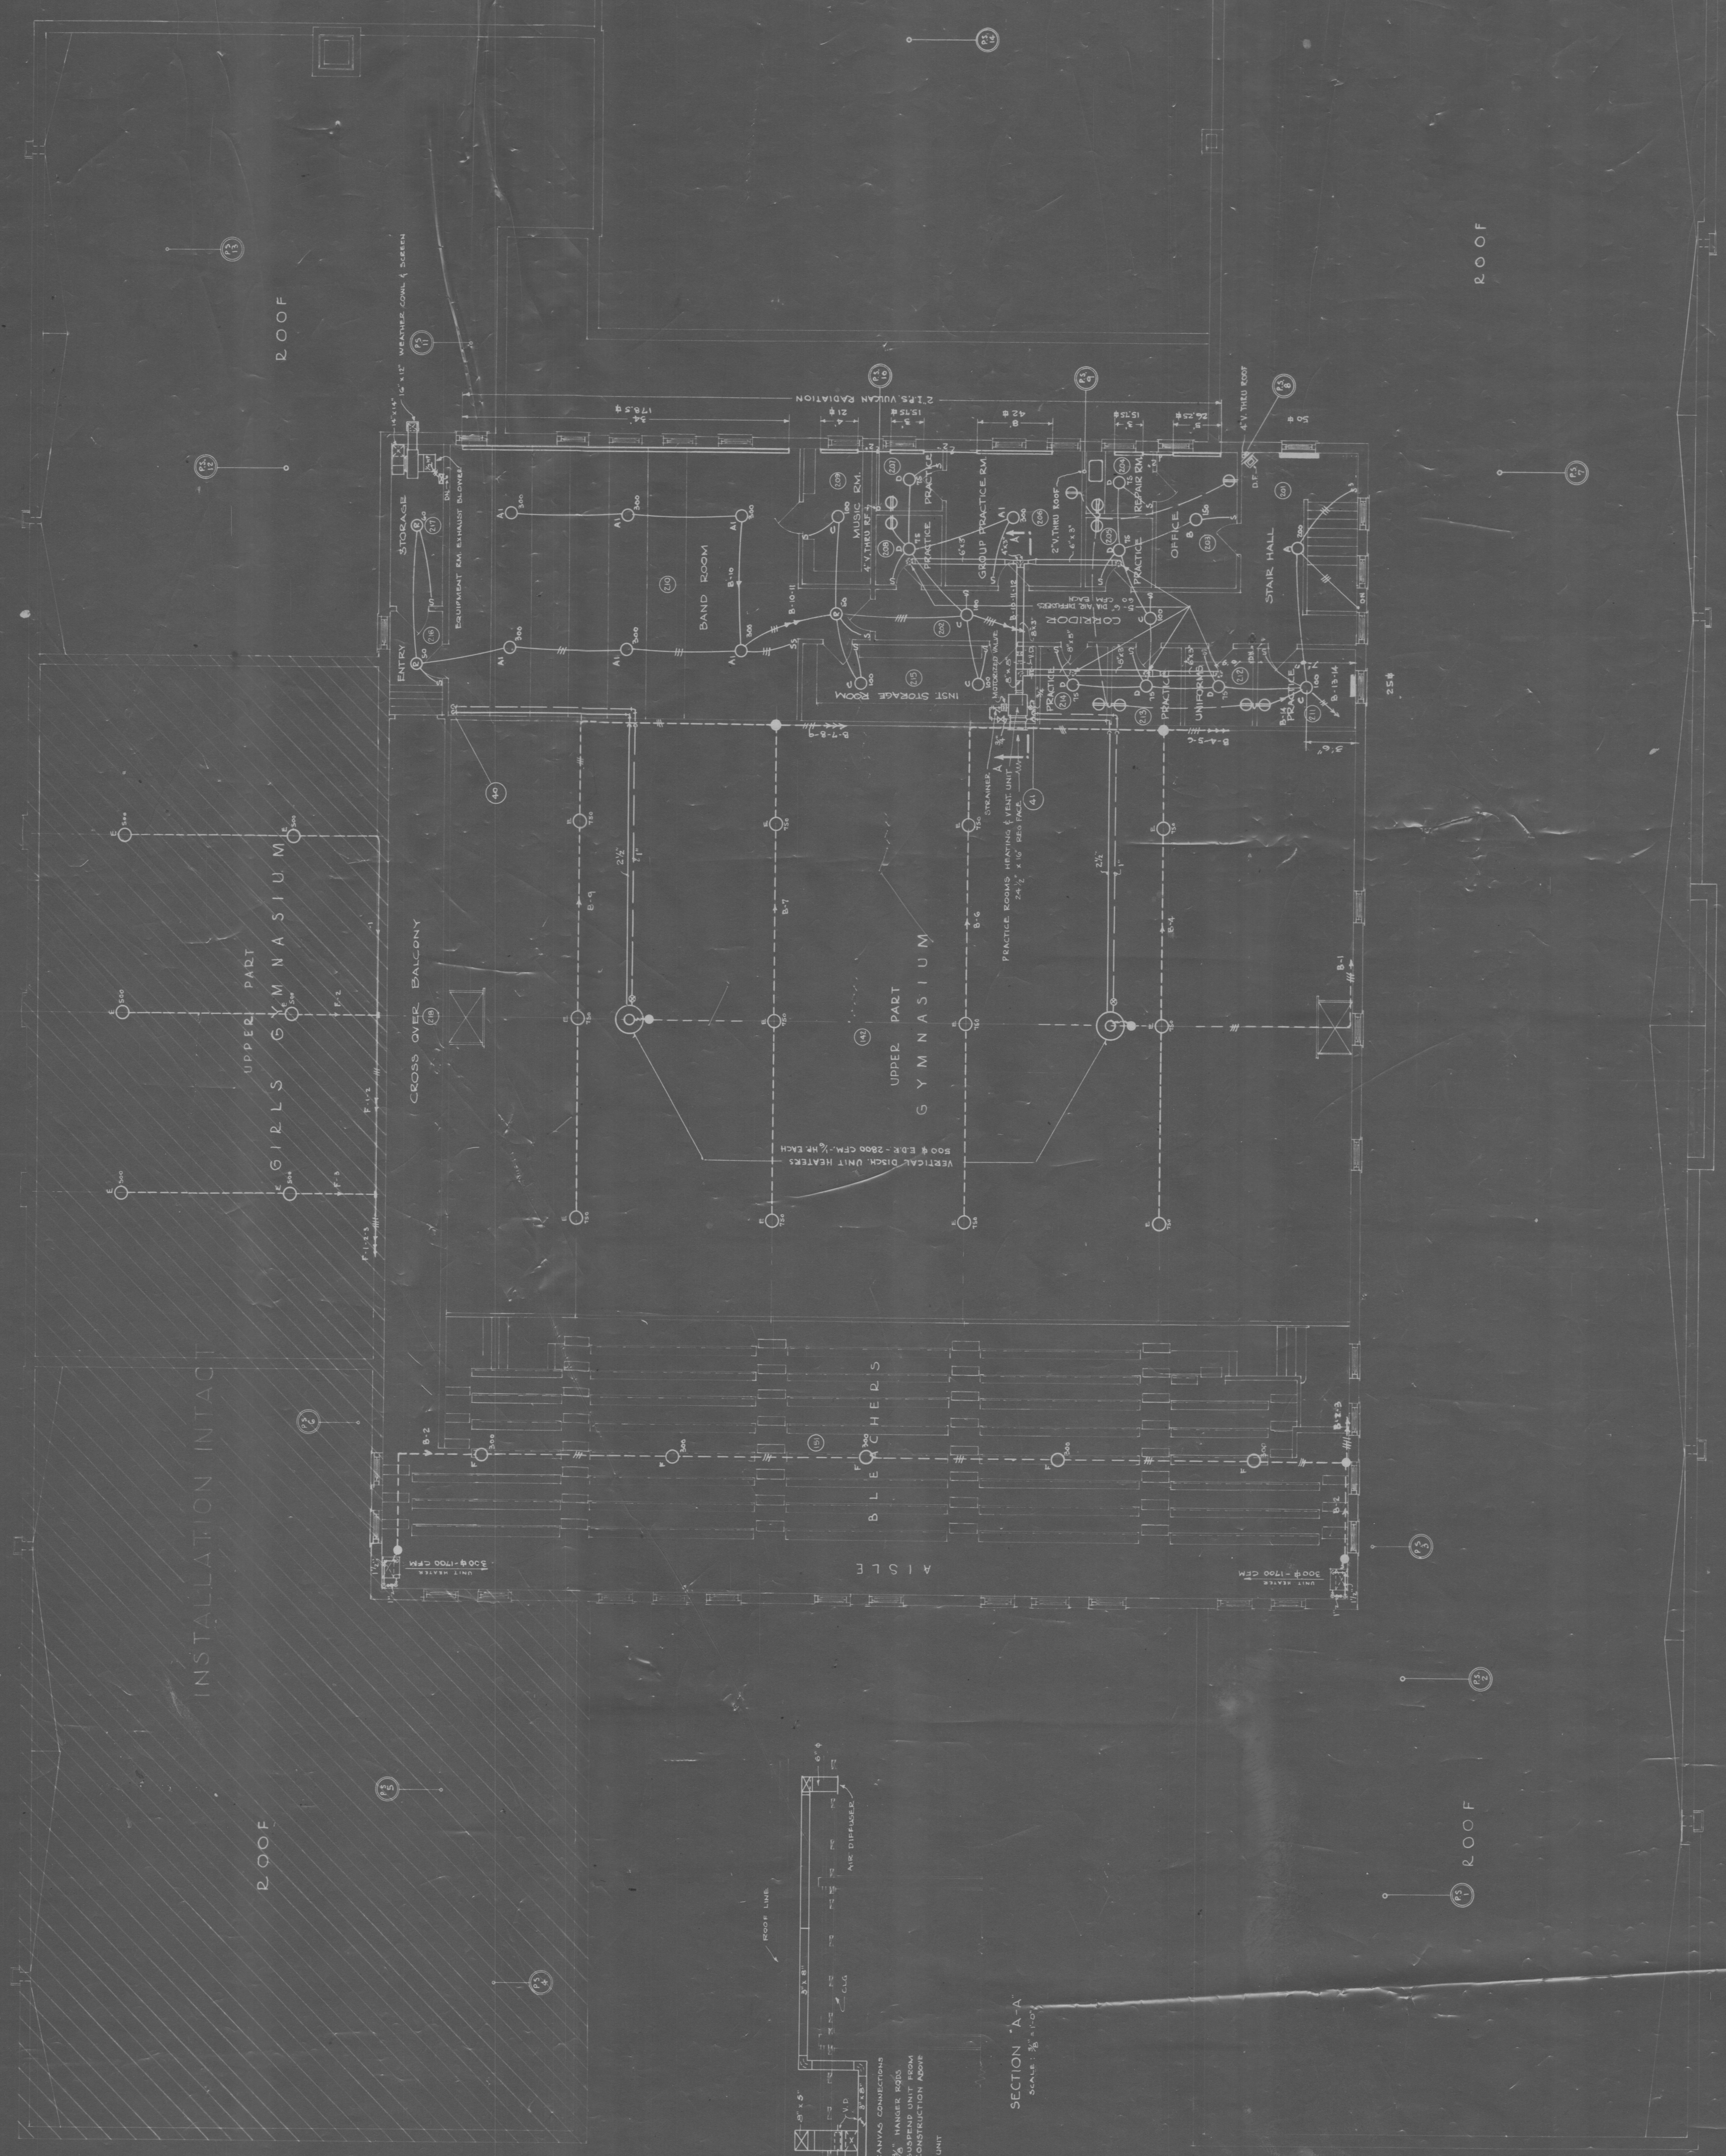

SECOND FLOOR PLAN
SCALE: 1/4\"/>

723	DATE	2-20-45
	REVISIONS	
	DRAWN BY	
	CHECKED BY	
PROJECT		
SCHOOL BUILDING		
VAN IND. SCHOOL DISTRICT		
VAN, TEXAS		
DESIGNED BY		
W. G. CLARKSON & COMPANY		
ARCHITECTS		
1 FIRST NATIONAL BANK		
PORT WORTH, TEXAS		