

ROOM FINISH SCHEDULE


NO	NAME	FLOOR	BASE	WALL	CEILING	REMARKS
101	VESTIBULE	NEW CEMENT ON CONC. SLAB	WOOD	WOOD	WOOD	
102	LOBBY	NEW CEMENT ON CONC. SLAB	WOOD	WOOD	WOOD	
103	DRAFTING ROOM	NEW CEMENT ON CONC. SLAB	WOOD	WOOD	WOOD	
104	WORKING SHOP	NEW CEMENT ON CONC. SLAB	WOOD	WOOD	WOOD	
105	CL. 1	NEW CEMENT ON CONC. SLAB	WOOD	WOOD	WOOD	
106	CL. 2	NEW CEMENT ON CONC. SLAB	WOOD	WOOD	WOOD	
107	CL. 3	NEW CEMENT ON CONC. SLAB	WOOD	WOOD	WOOD	
200	CL. 96	NEW CEMENT ON CONC. SLAB	WOOD	WOOD	WOOD	

CONTRACTOR REQUIRED TO VERIFY ALL DIMENSIONS.


SCHOOL BUILDING
VAR. INS. SCHOOL DISTRICT
"VAN TEXAS"

DATE
723
DRAWN BY
CHECKED BY
COMPANY

WINDOW SCHEDULE

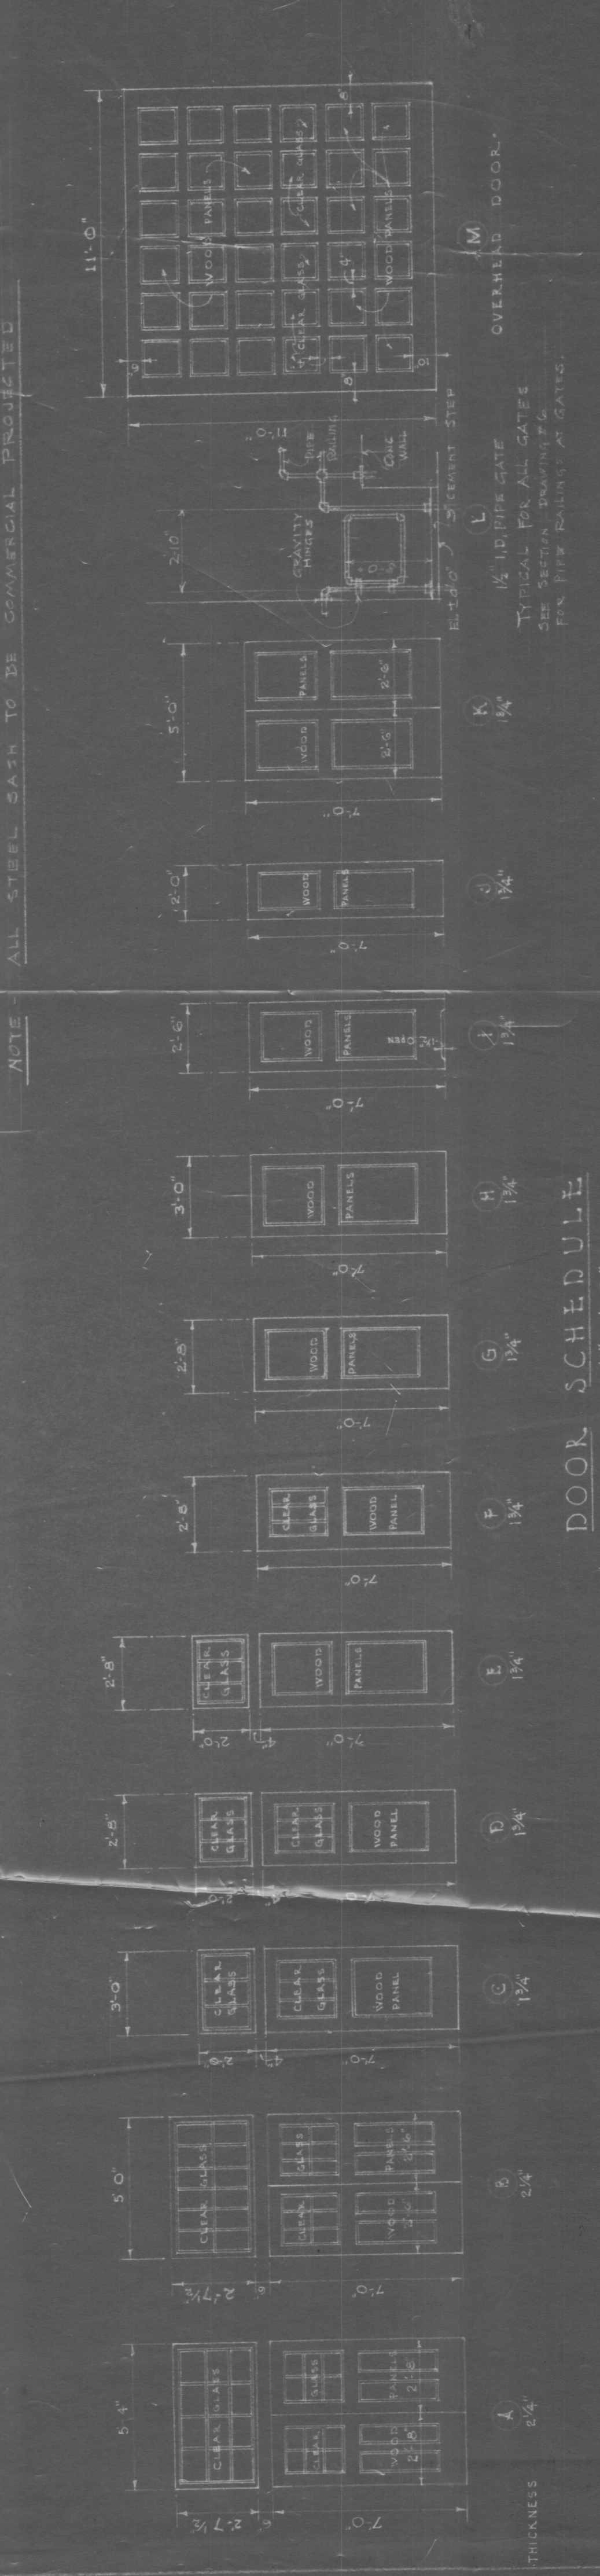

DOOR SCHEDULE

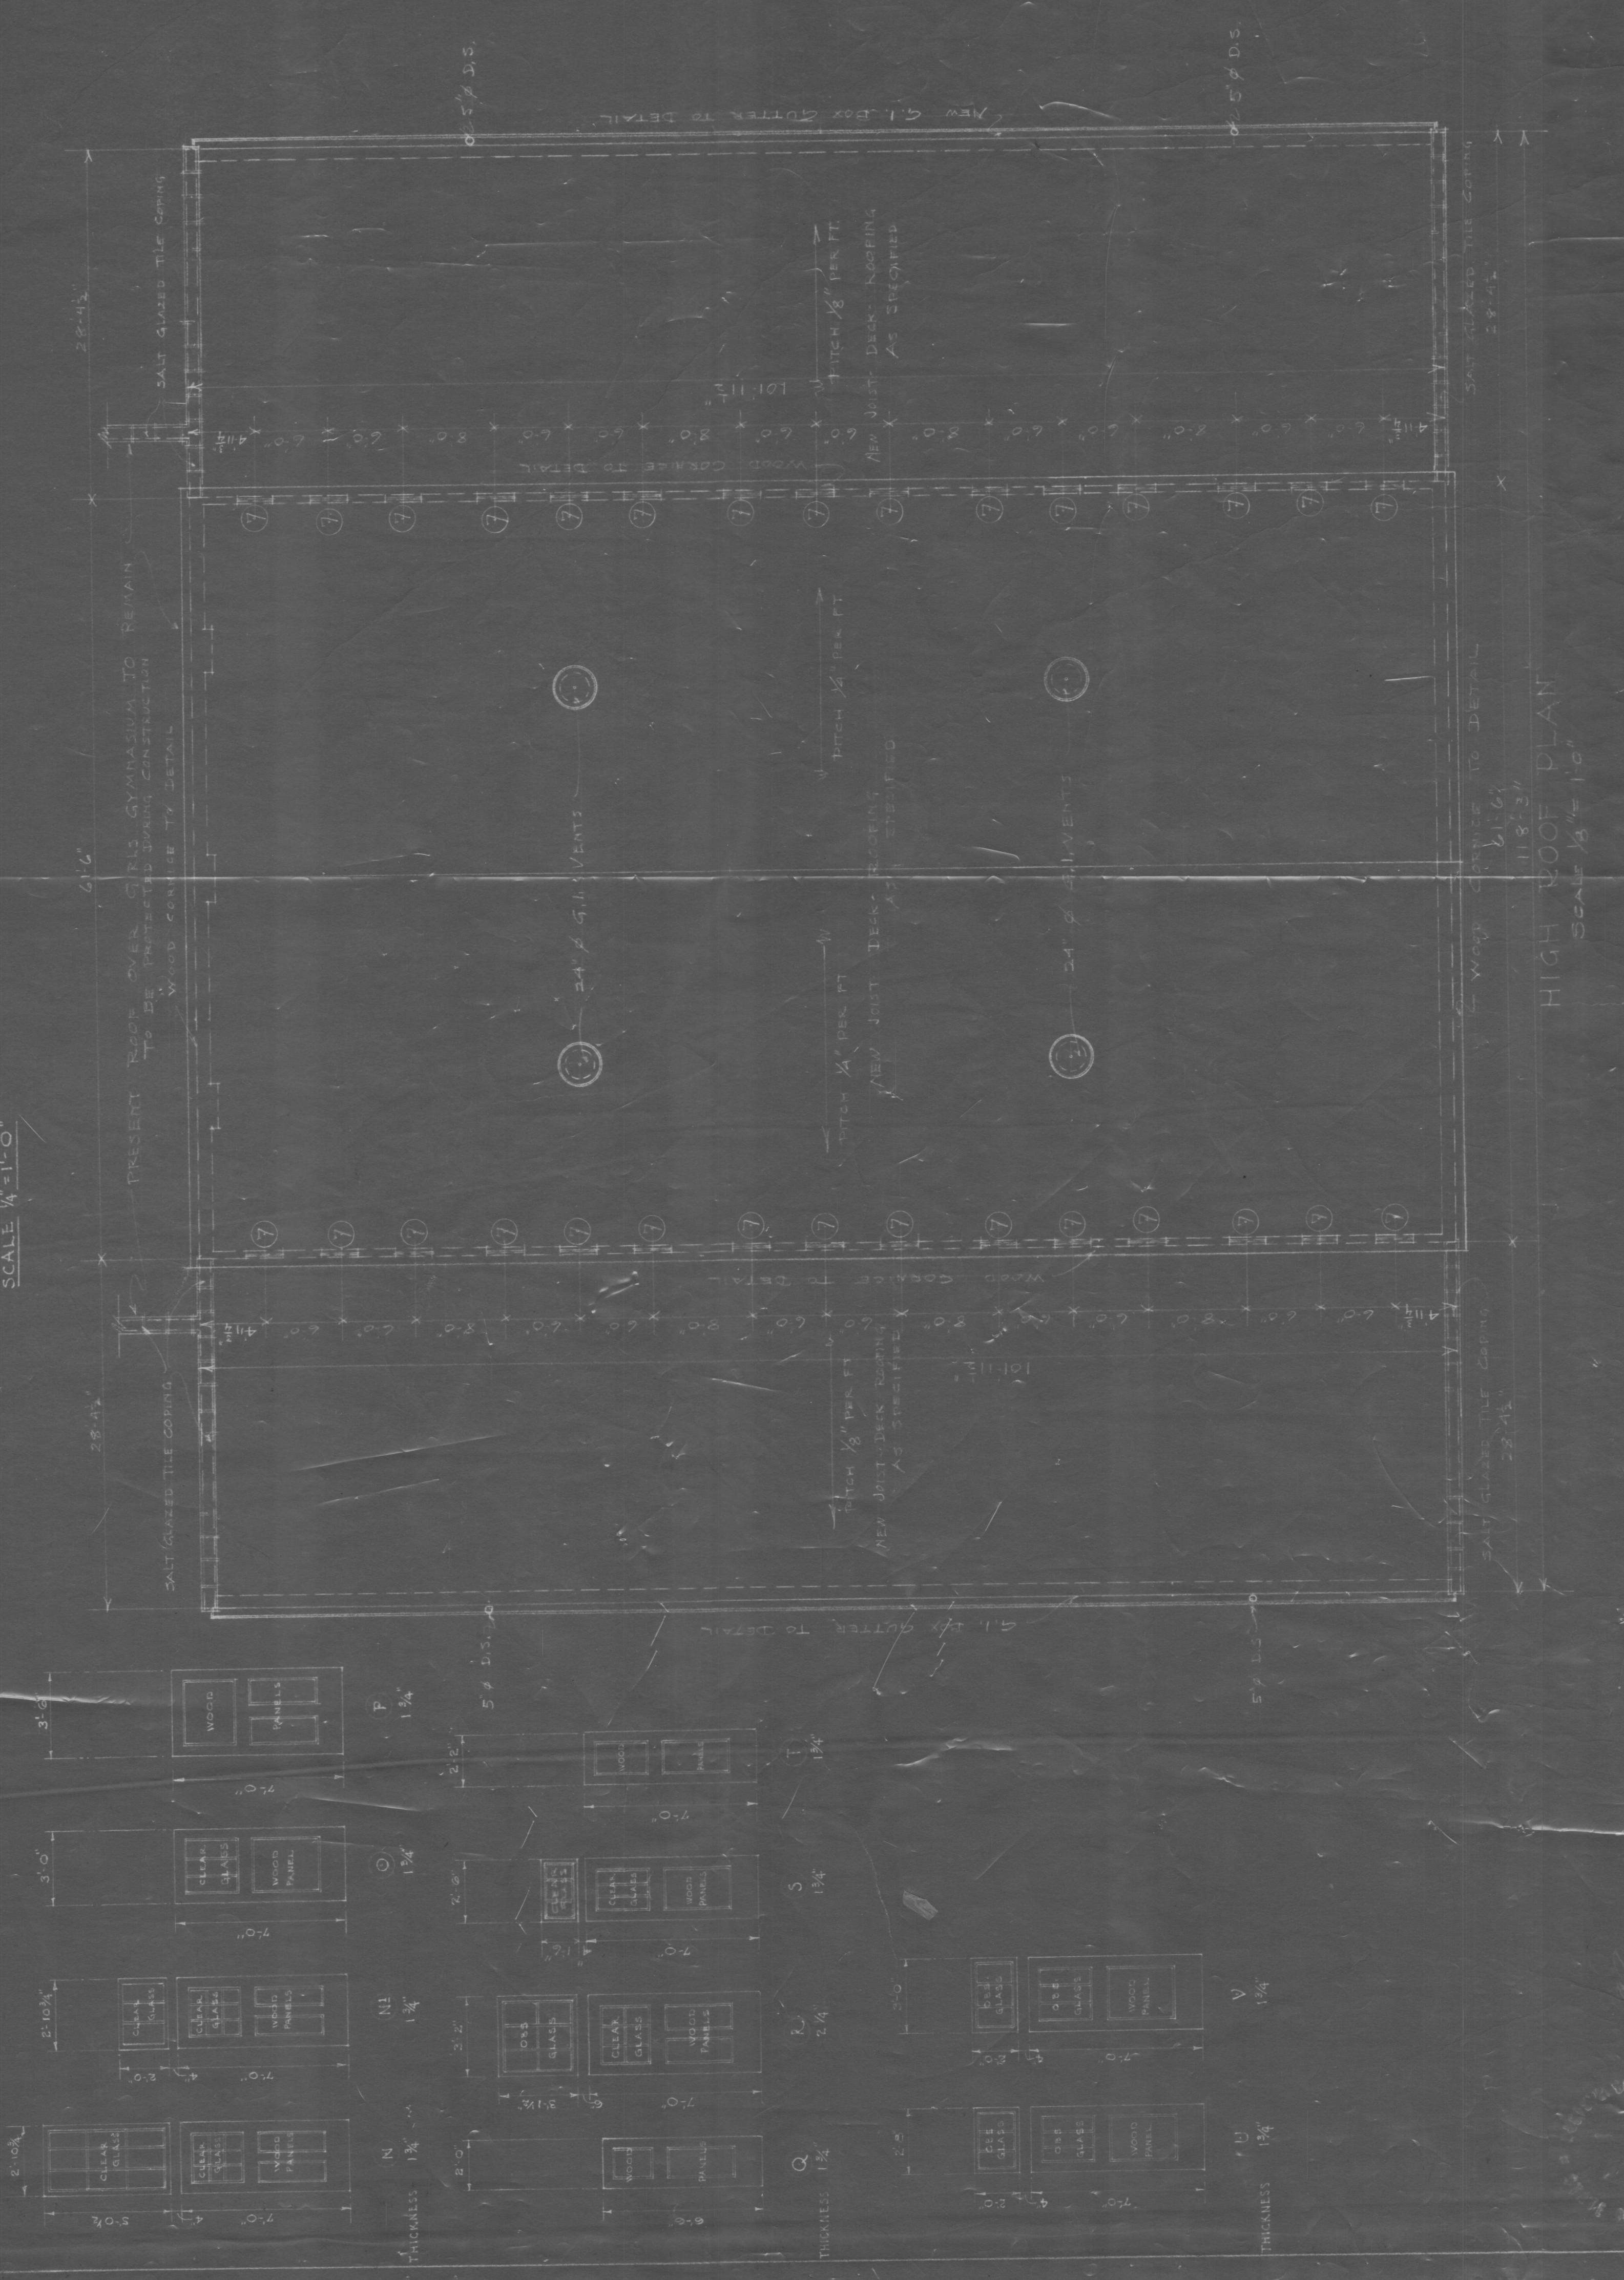

HIGH ROOF PLAN

SCALE 1/8" = 1'-0"