


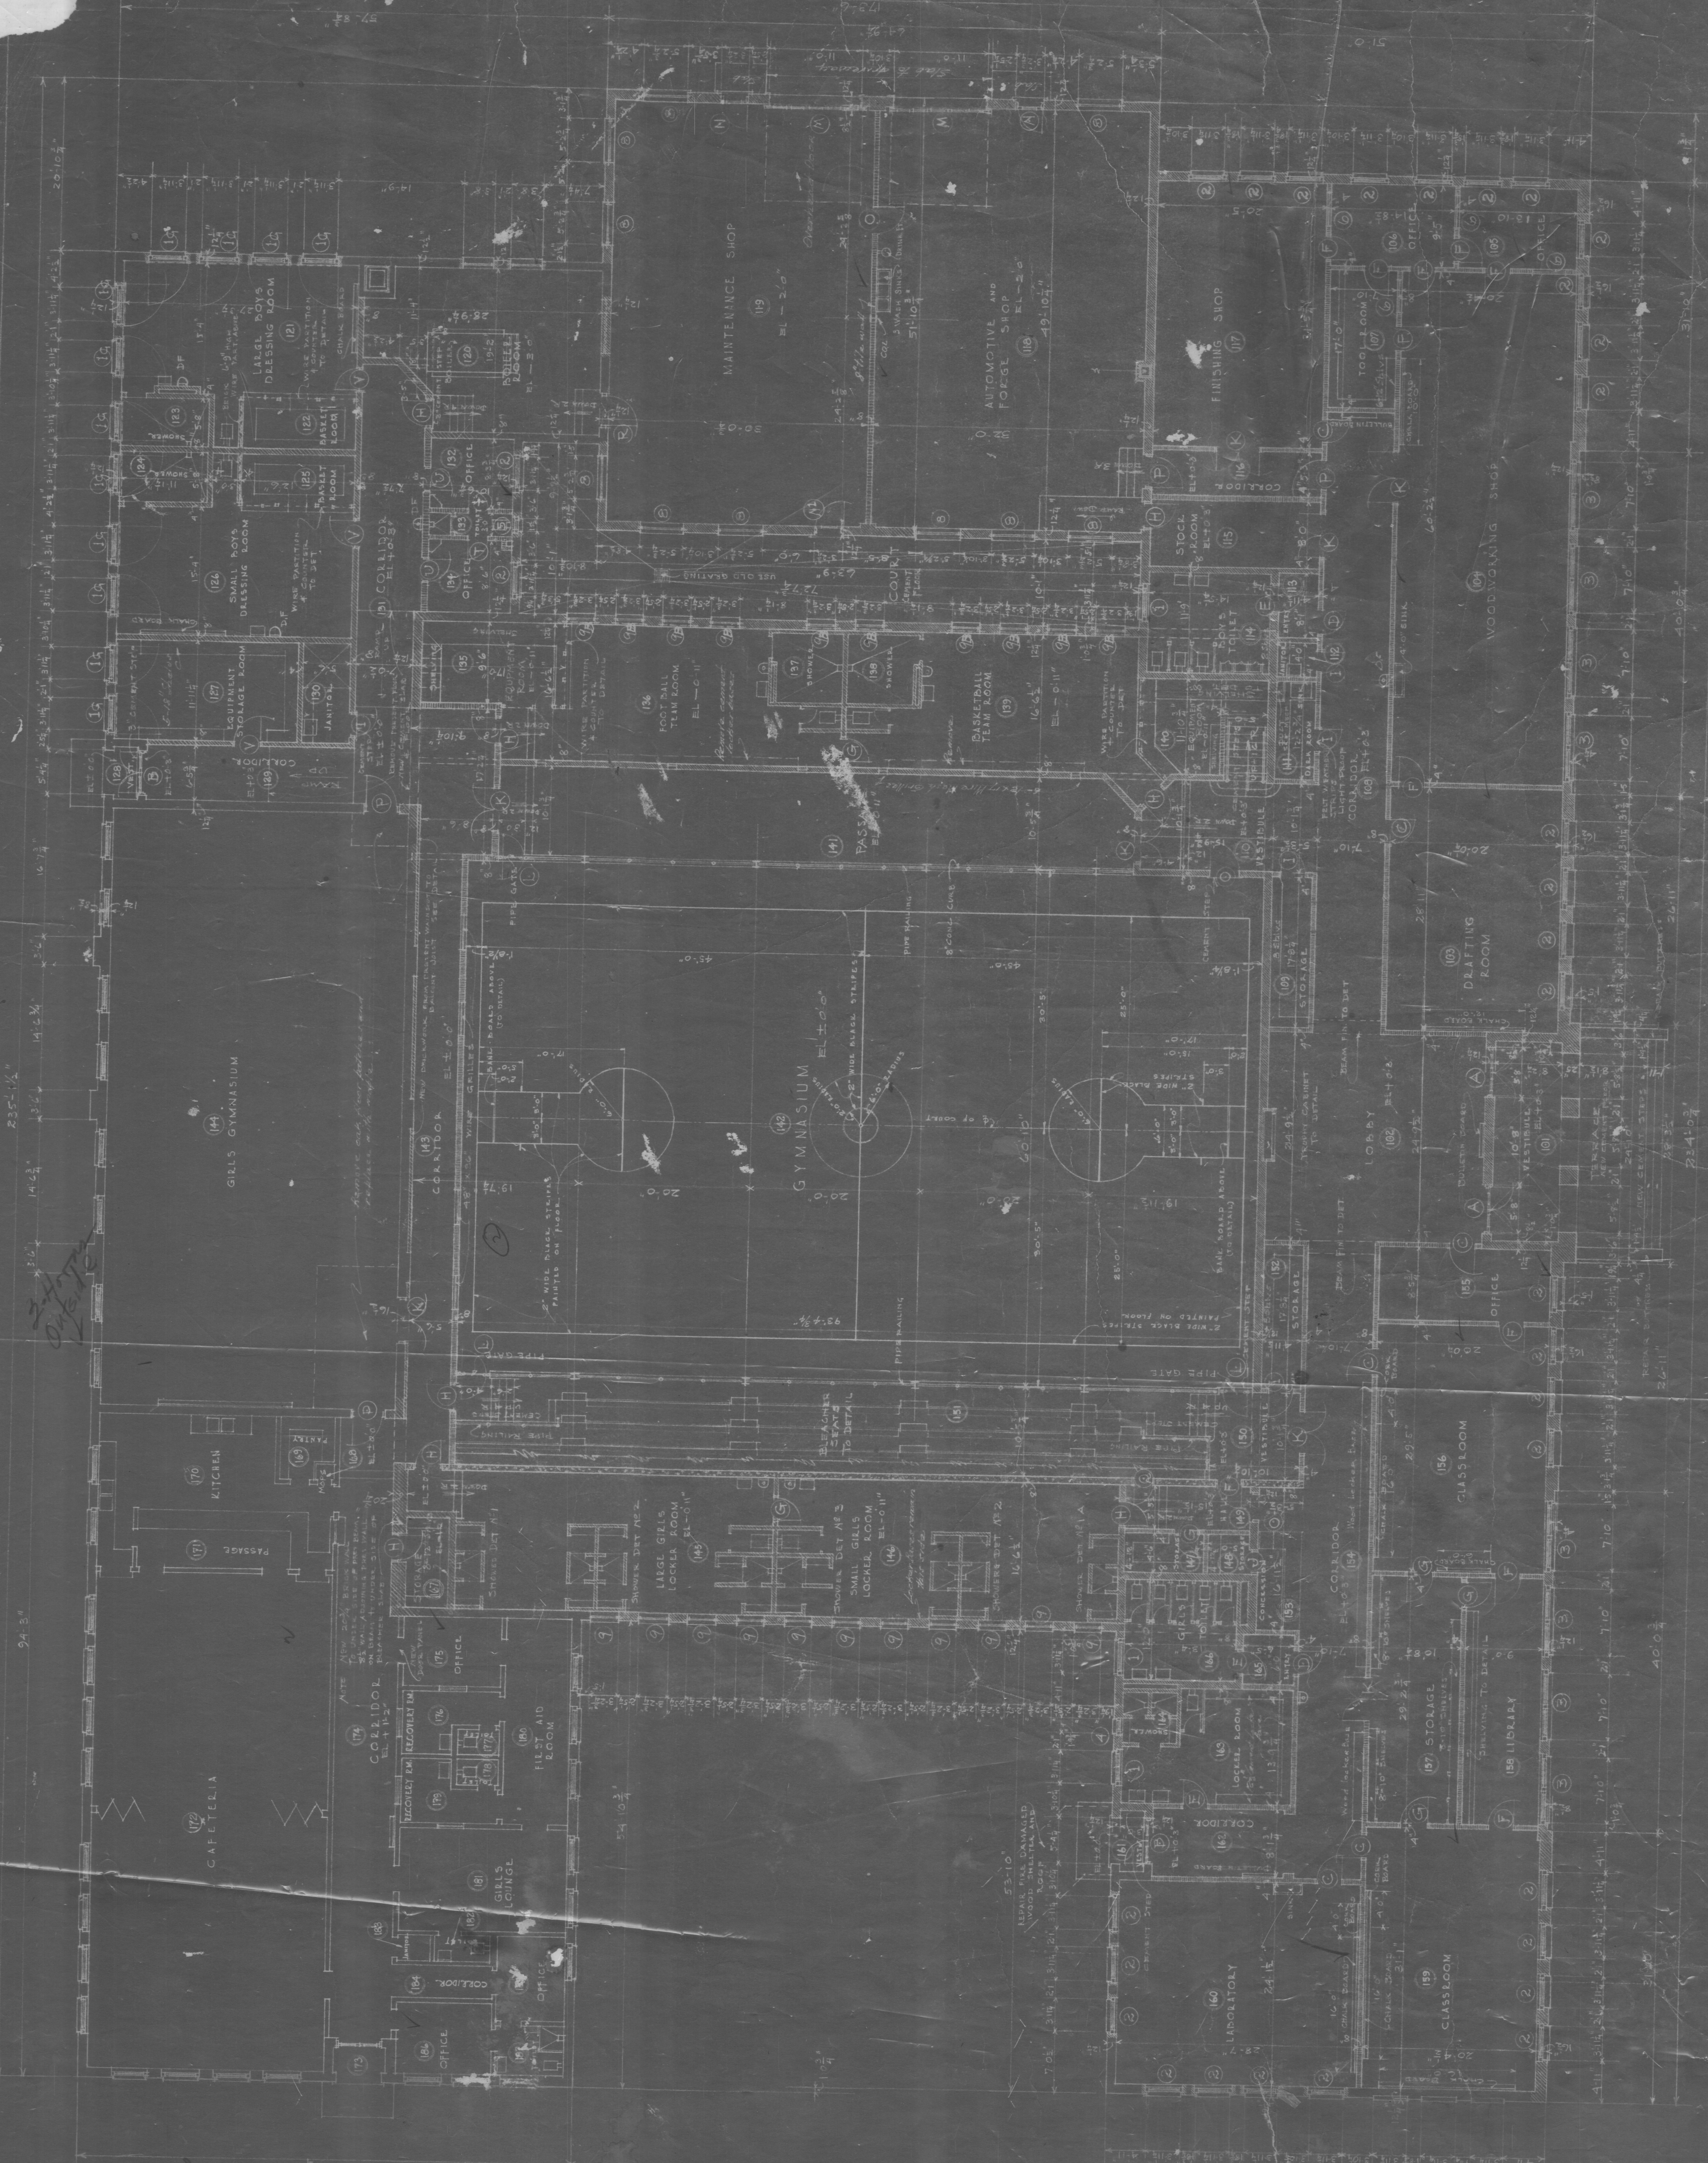

FIRST FLOOR PLAN

TRACTOR REPAIRS  
VERIFICATION  
SCHOOL BUILDING  
723  
VAN IND. SCHOOL  
VAN-15

NOTE: FINISHES AND MATERIALS  
EL. ± 0.0' DATUM