



NORTH ELEV. OF E. WING.

CROSS SECTION.


NORTH ELEV. OF S.W. WING.

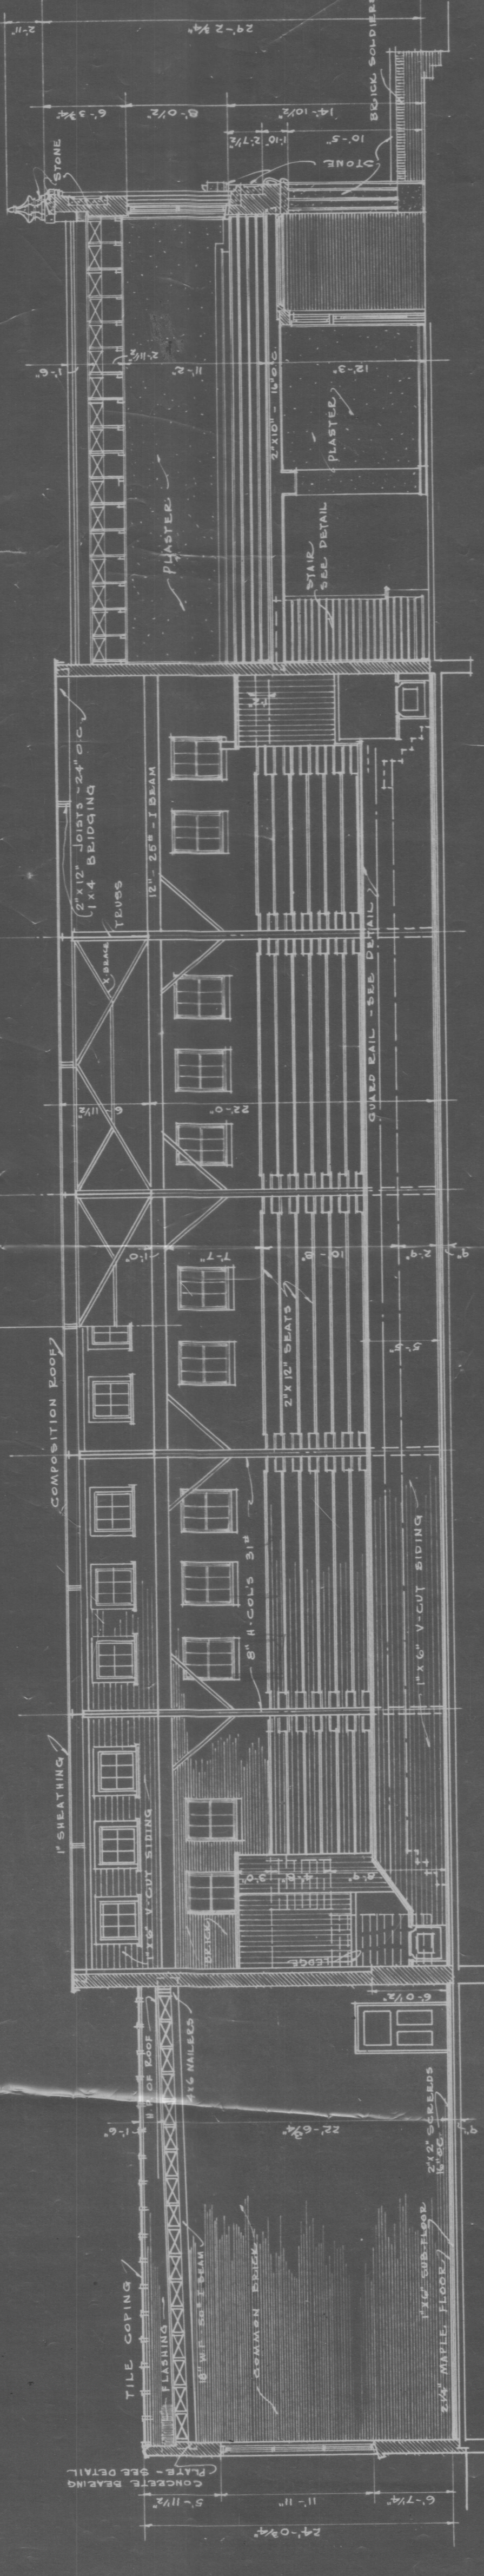

LONGITUDINAL SECTION - LOOKING EAST.

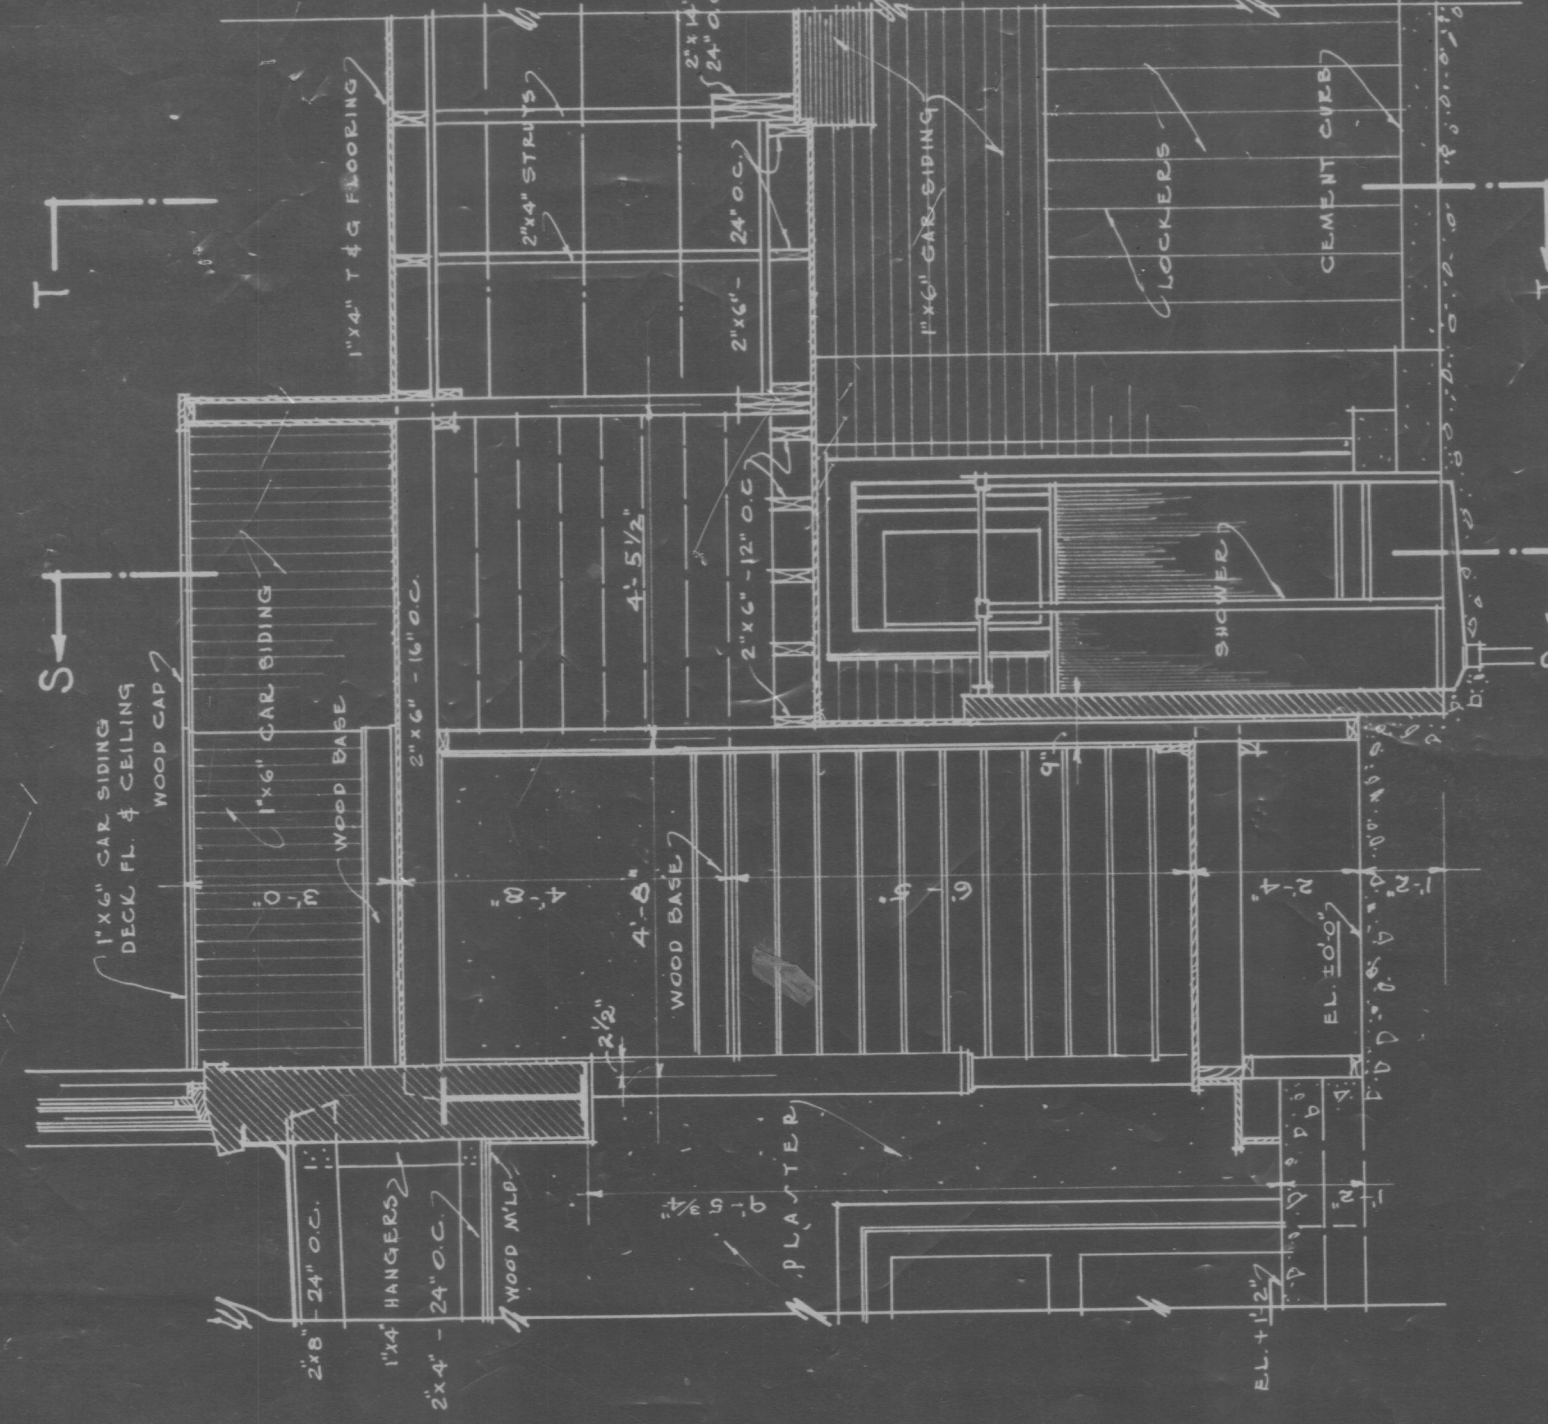

SECTION A-A.

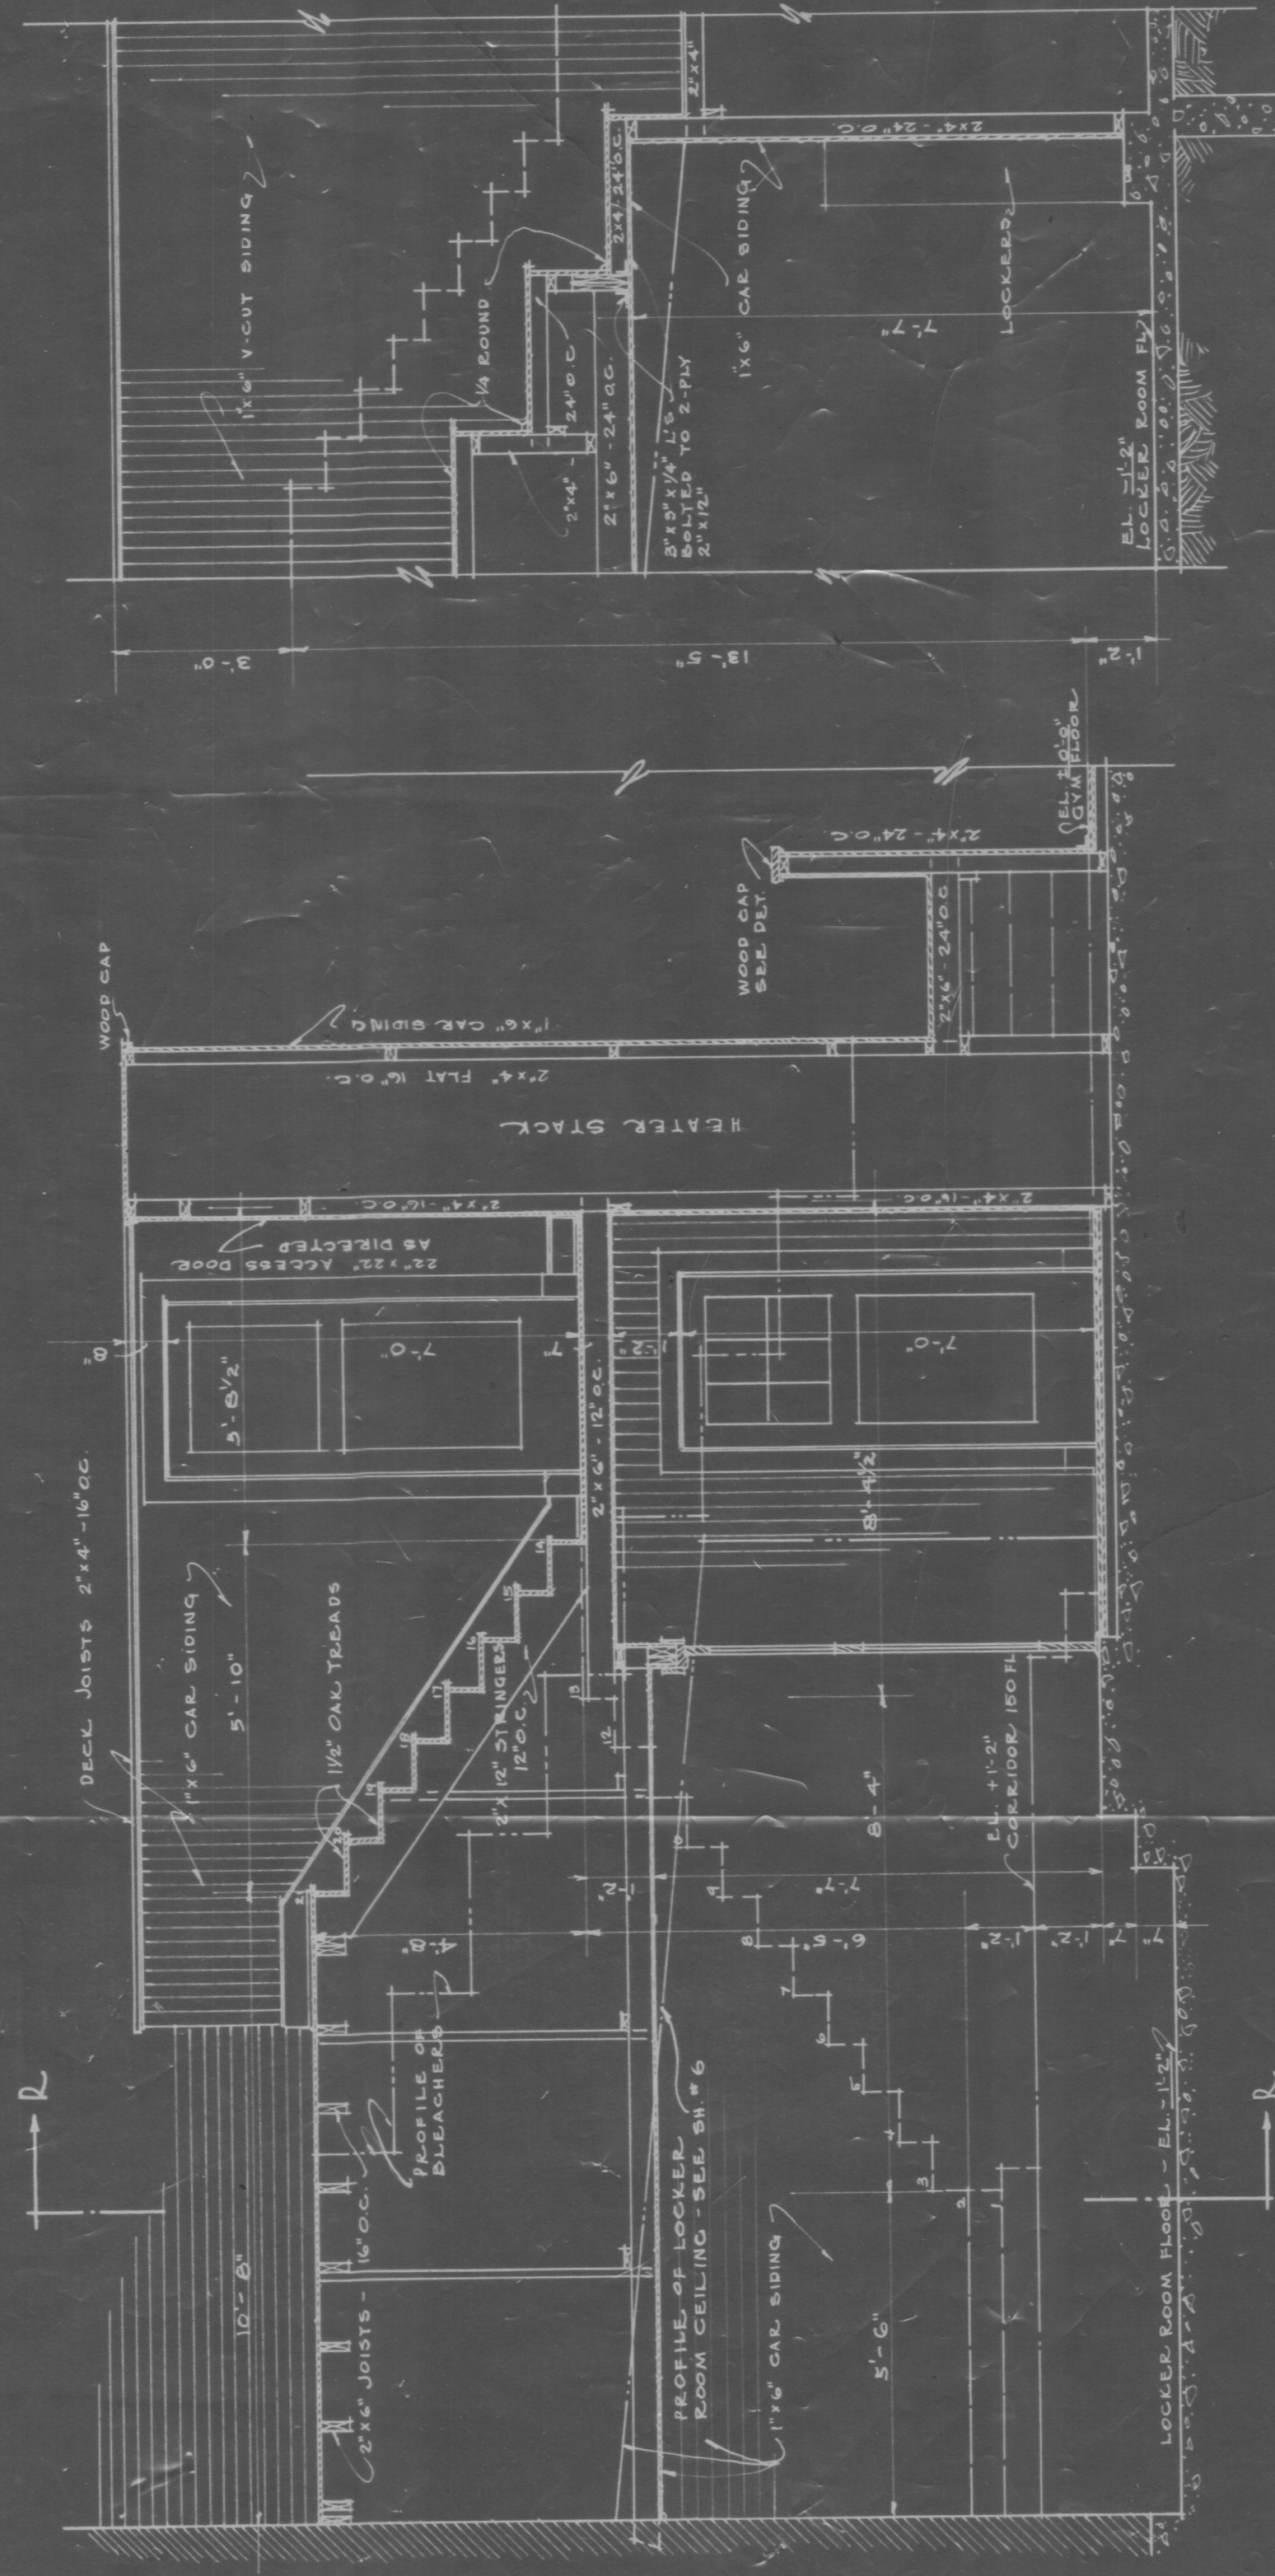

SECTION B-B.

DETAIL OF STAIRS IN CORRIDOR.

DETAIL OF STAIRS IN CORRIDOR.

