




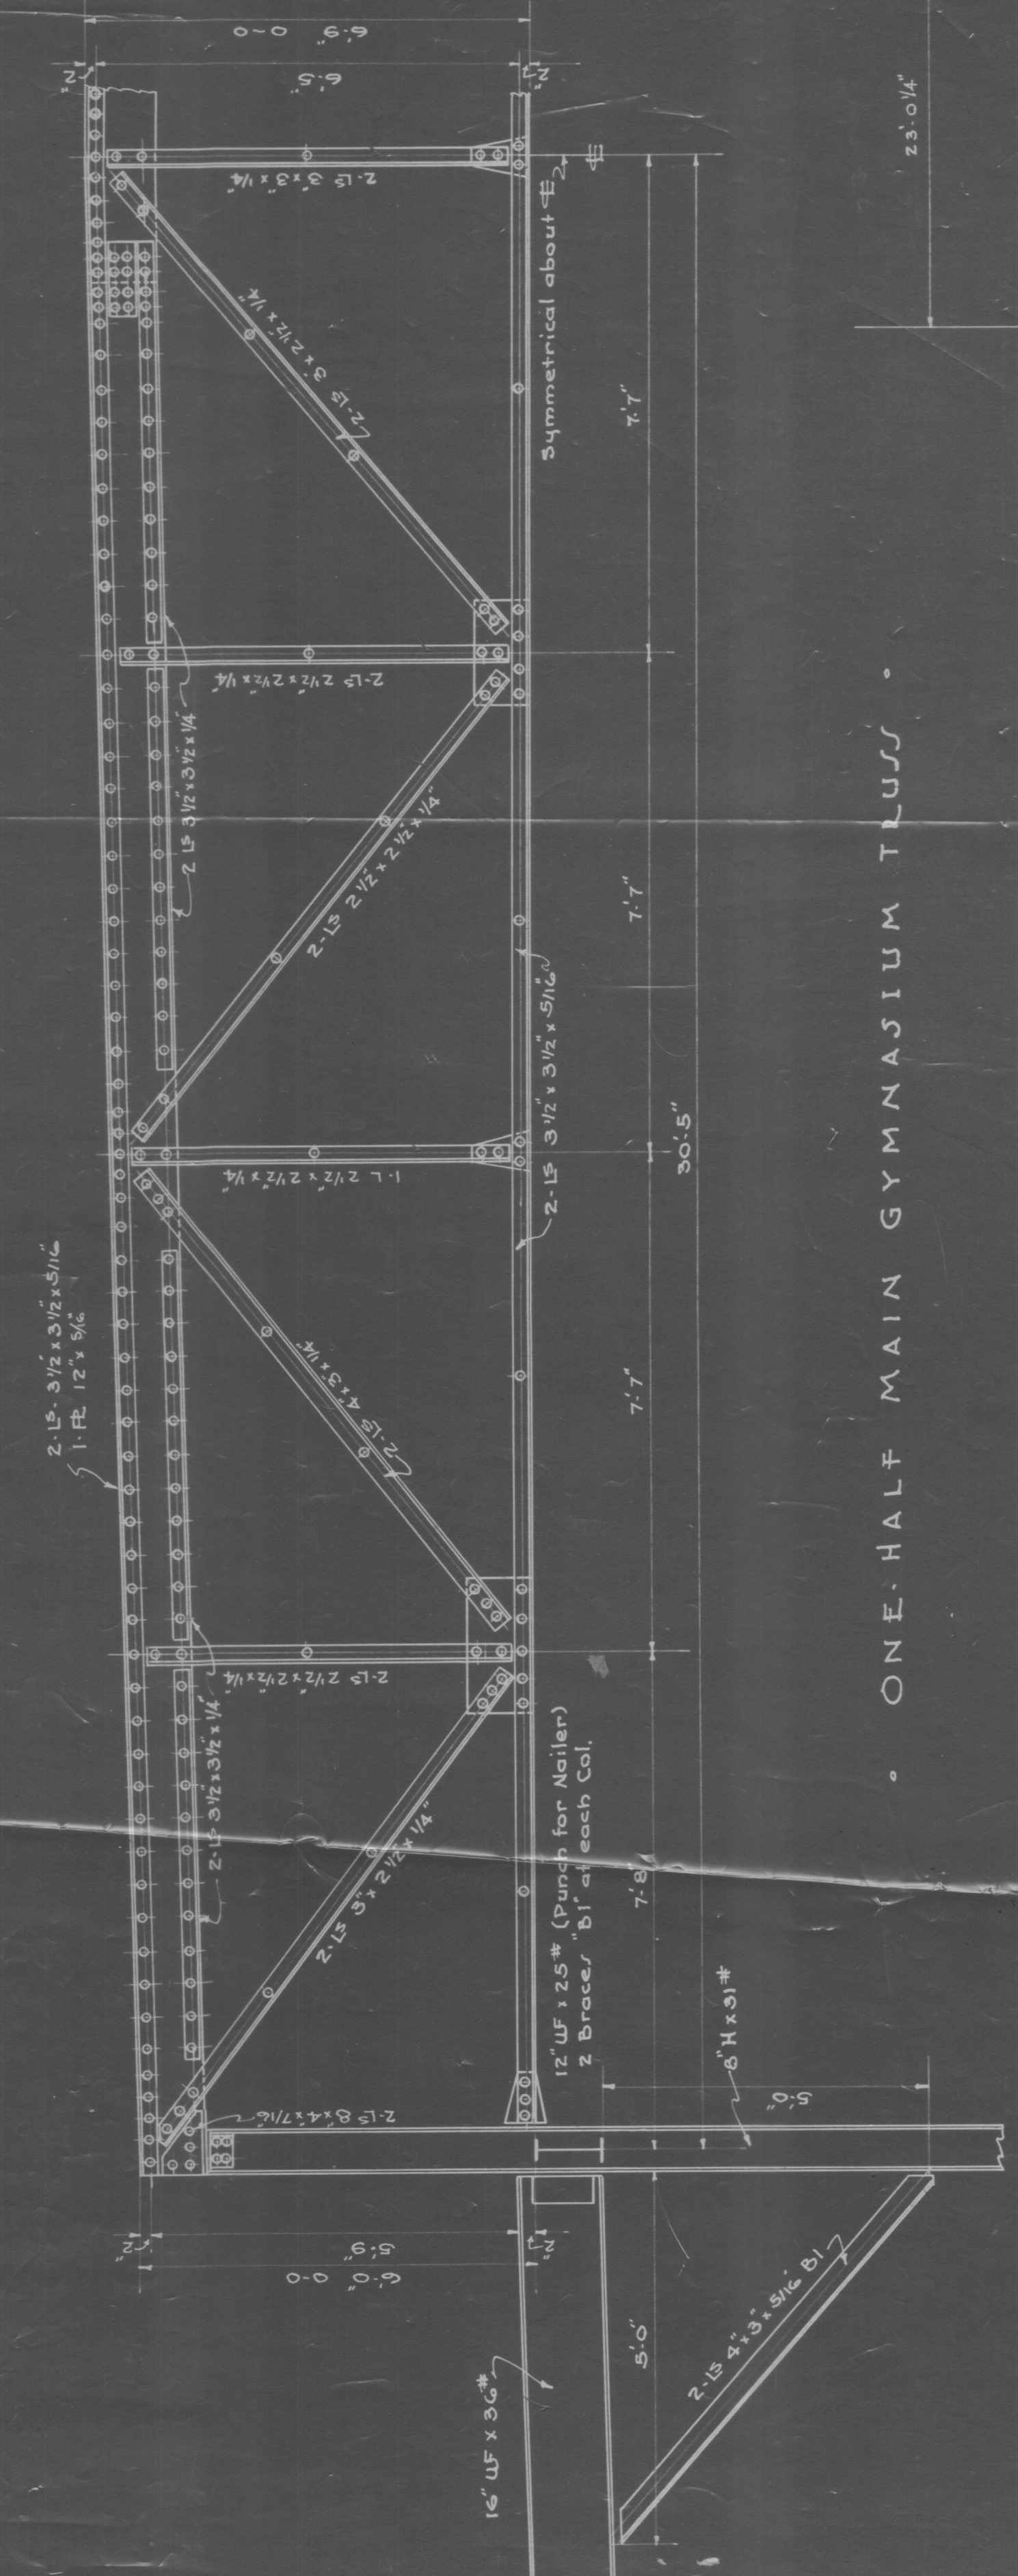


ONE HALF MAIN GYMNASIUM TRUSS

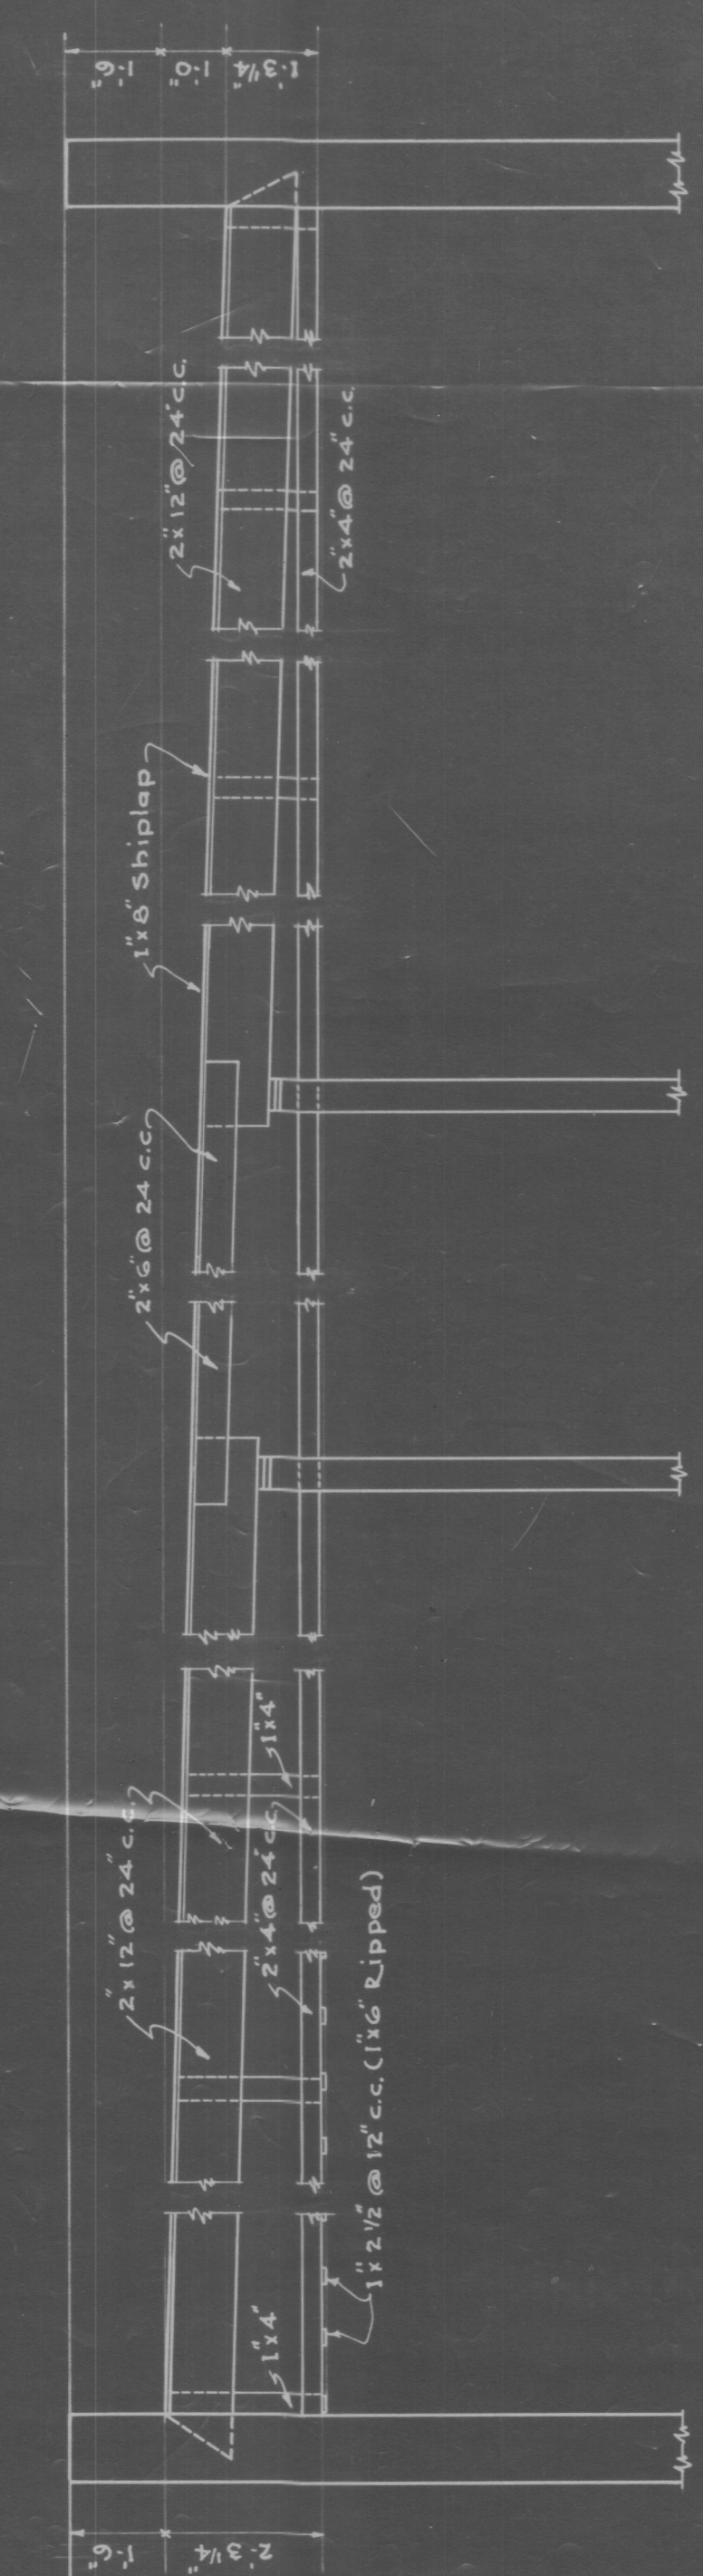

TYPICAL ROOF FRAMING  
FOR ONE STORY SECTION

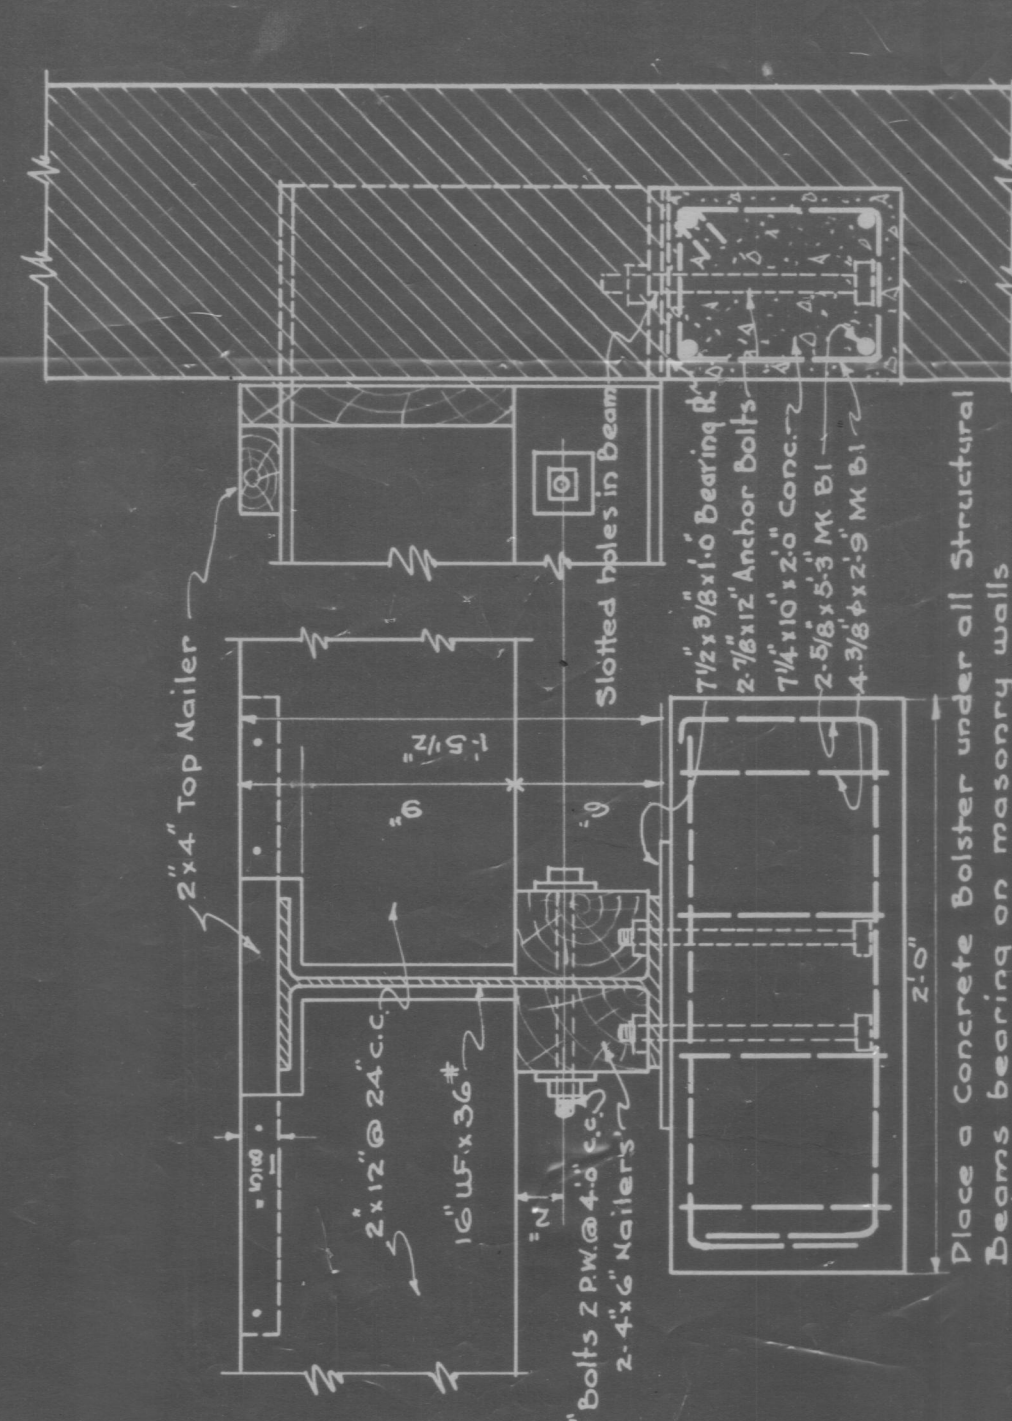


SECTION A-A  
SHOWING CONCRETE BOLSTER B-1  
(SECTION C-C SIMILAR)

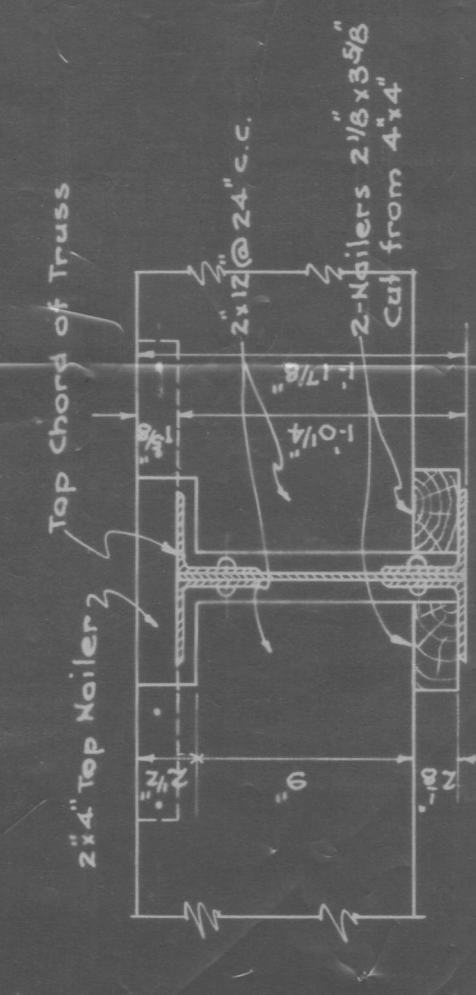


SECTION B-B

| LINE | SECTION          | PIPE SIZE | LENGTH |
|------|------------------|-----------|--------|
| L1   | 3.15.4.4 x 1/4"  | 4"        | 4'-0"  |
| L2   | 3.15.4.4 x 5/16" | 4"        | 7'-0"  |
| L3   | 3.15.4.4 x 1/4"  | 4"        | 5'-4"  |

Where window openings are grouped, the outside angle shall be continuous as indicated by "CA".

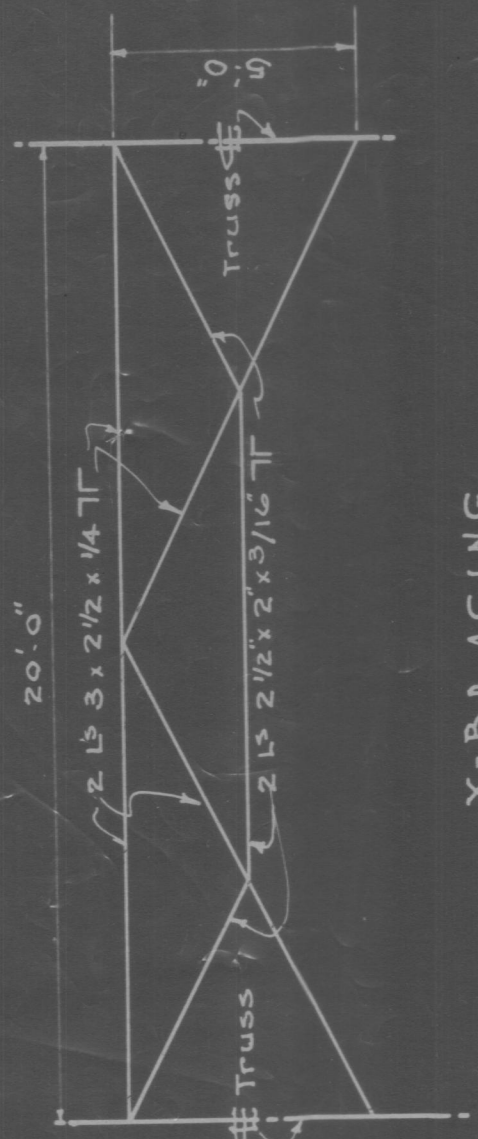

X-BLACING

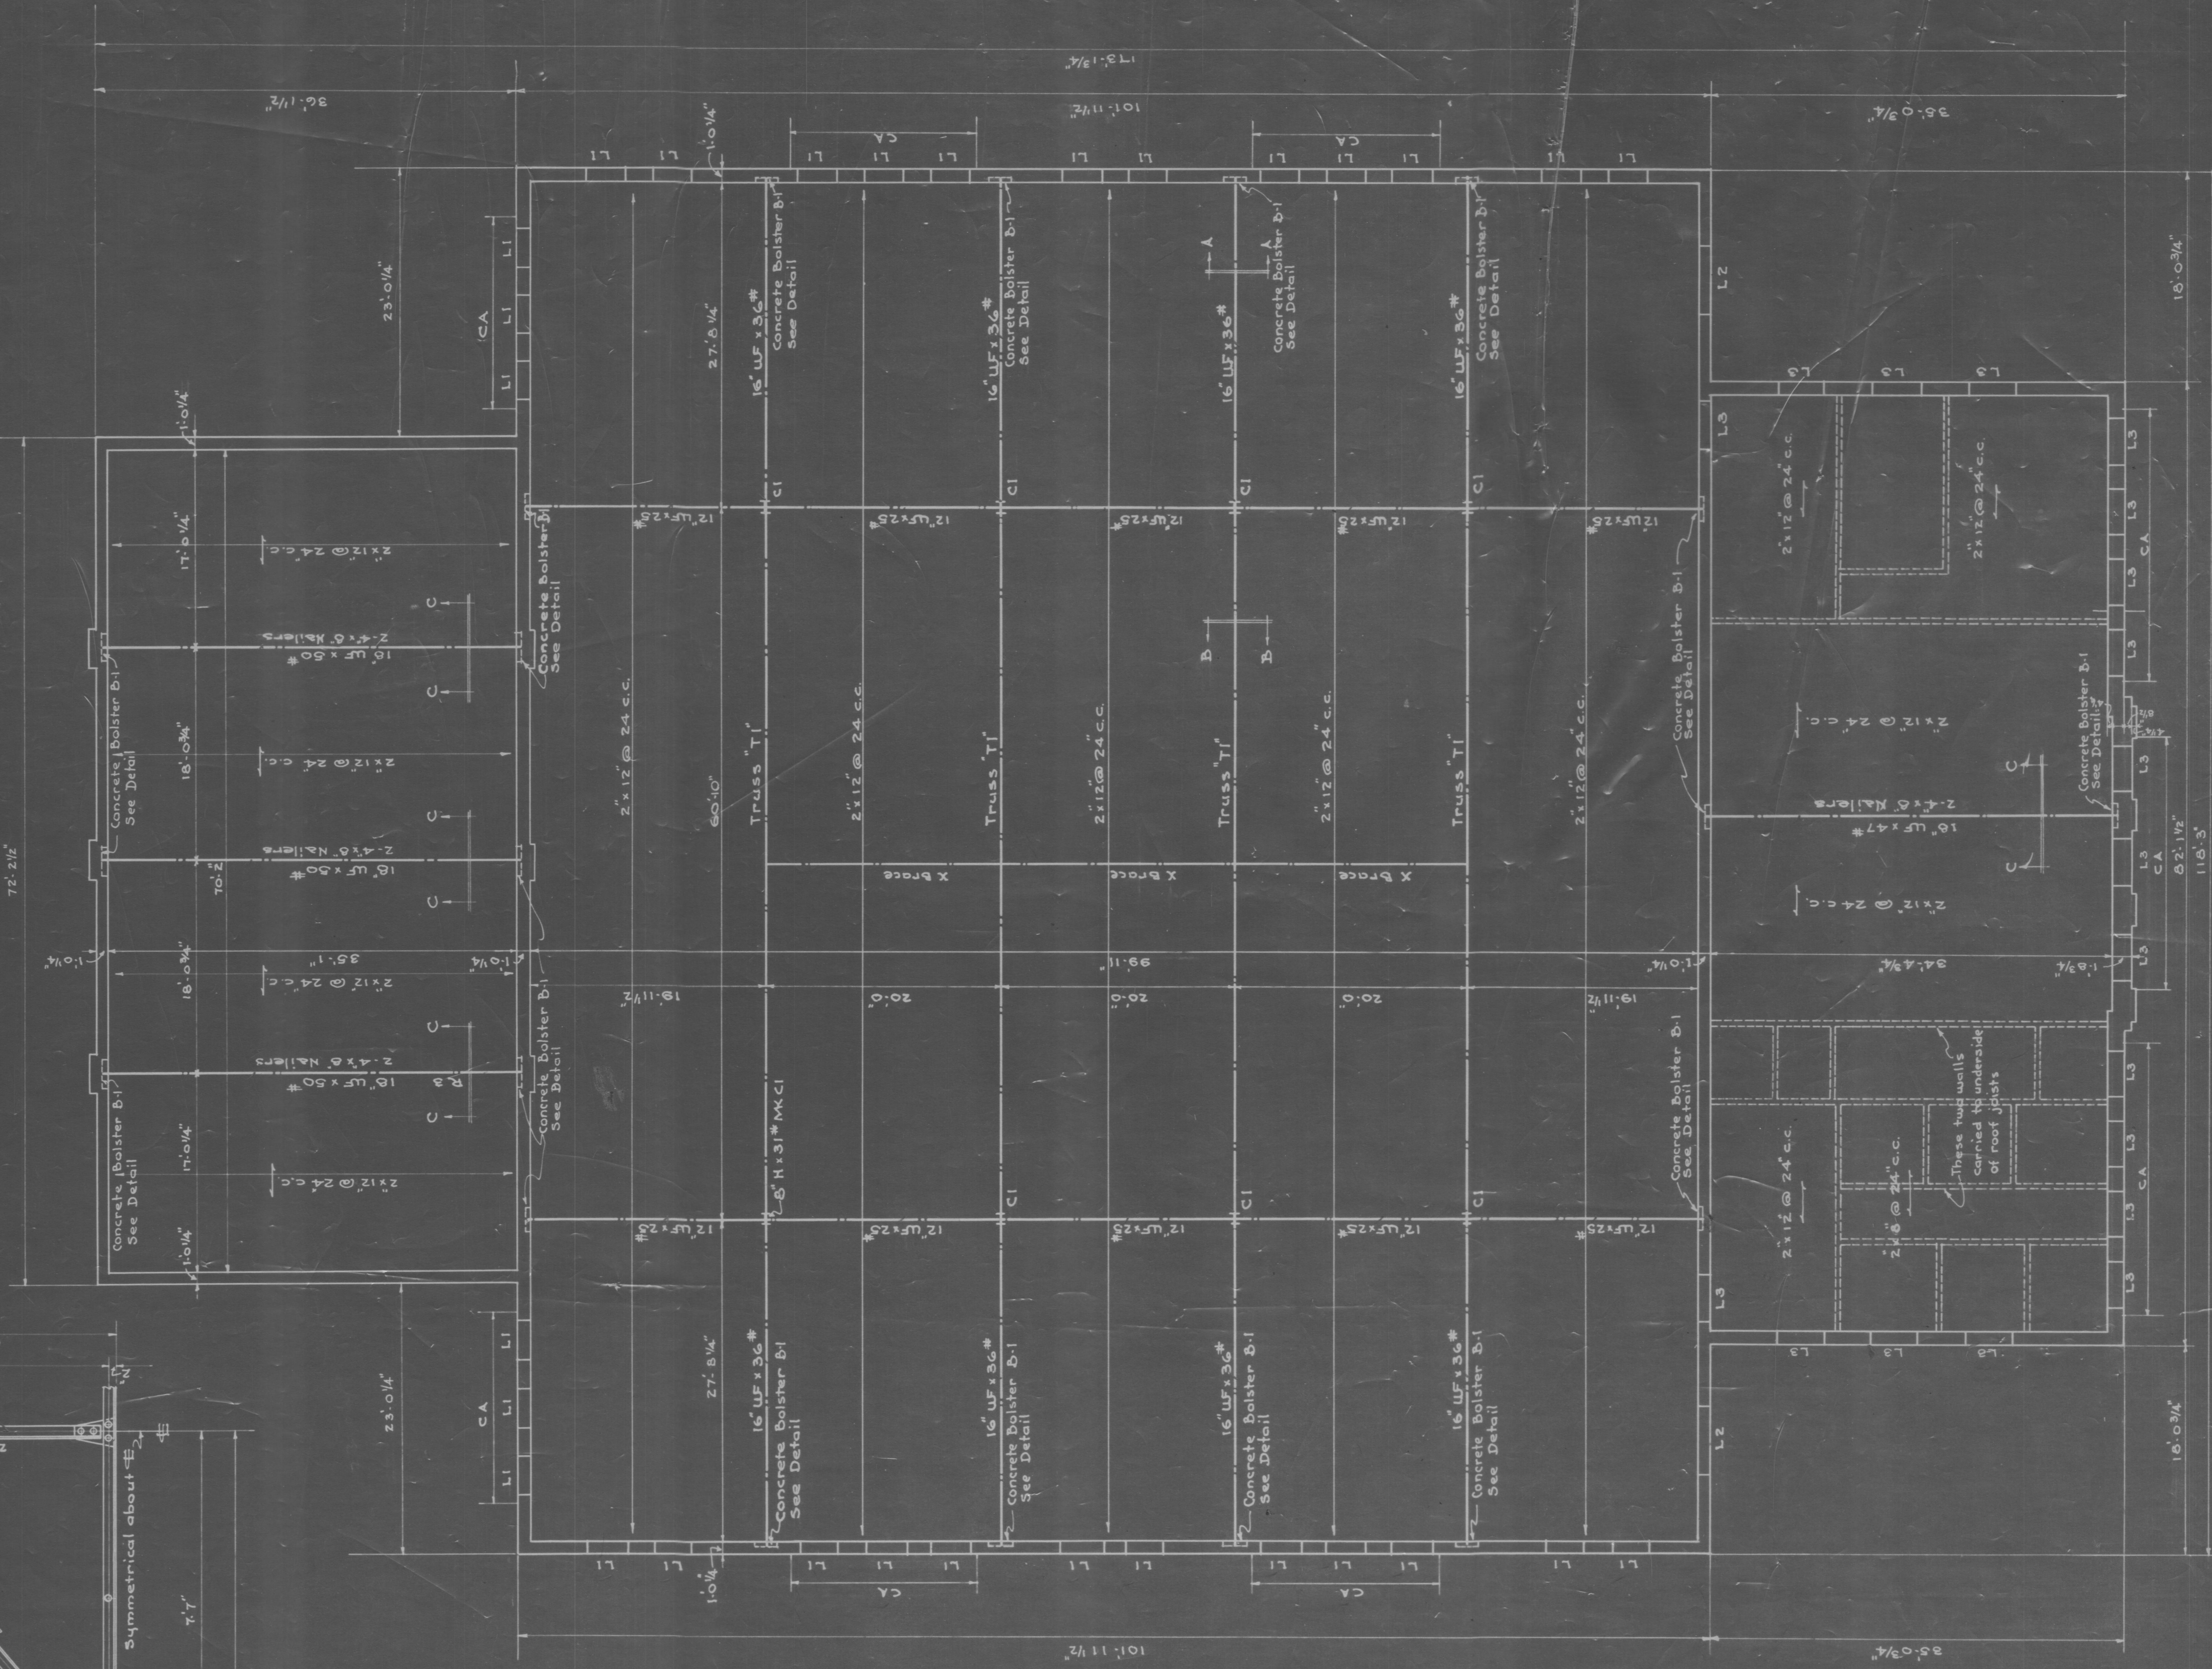

MAIN ROOF FRAMING PLAN