
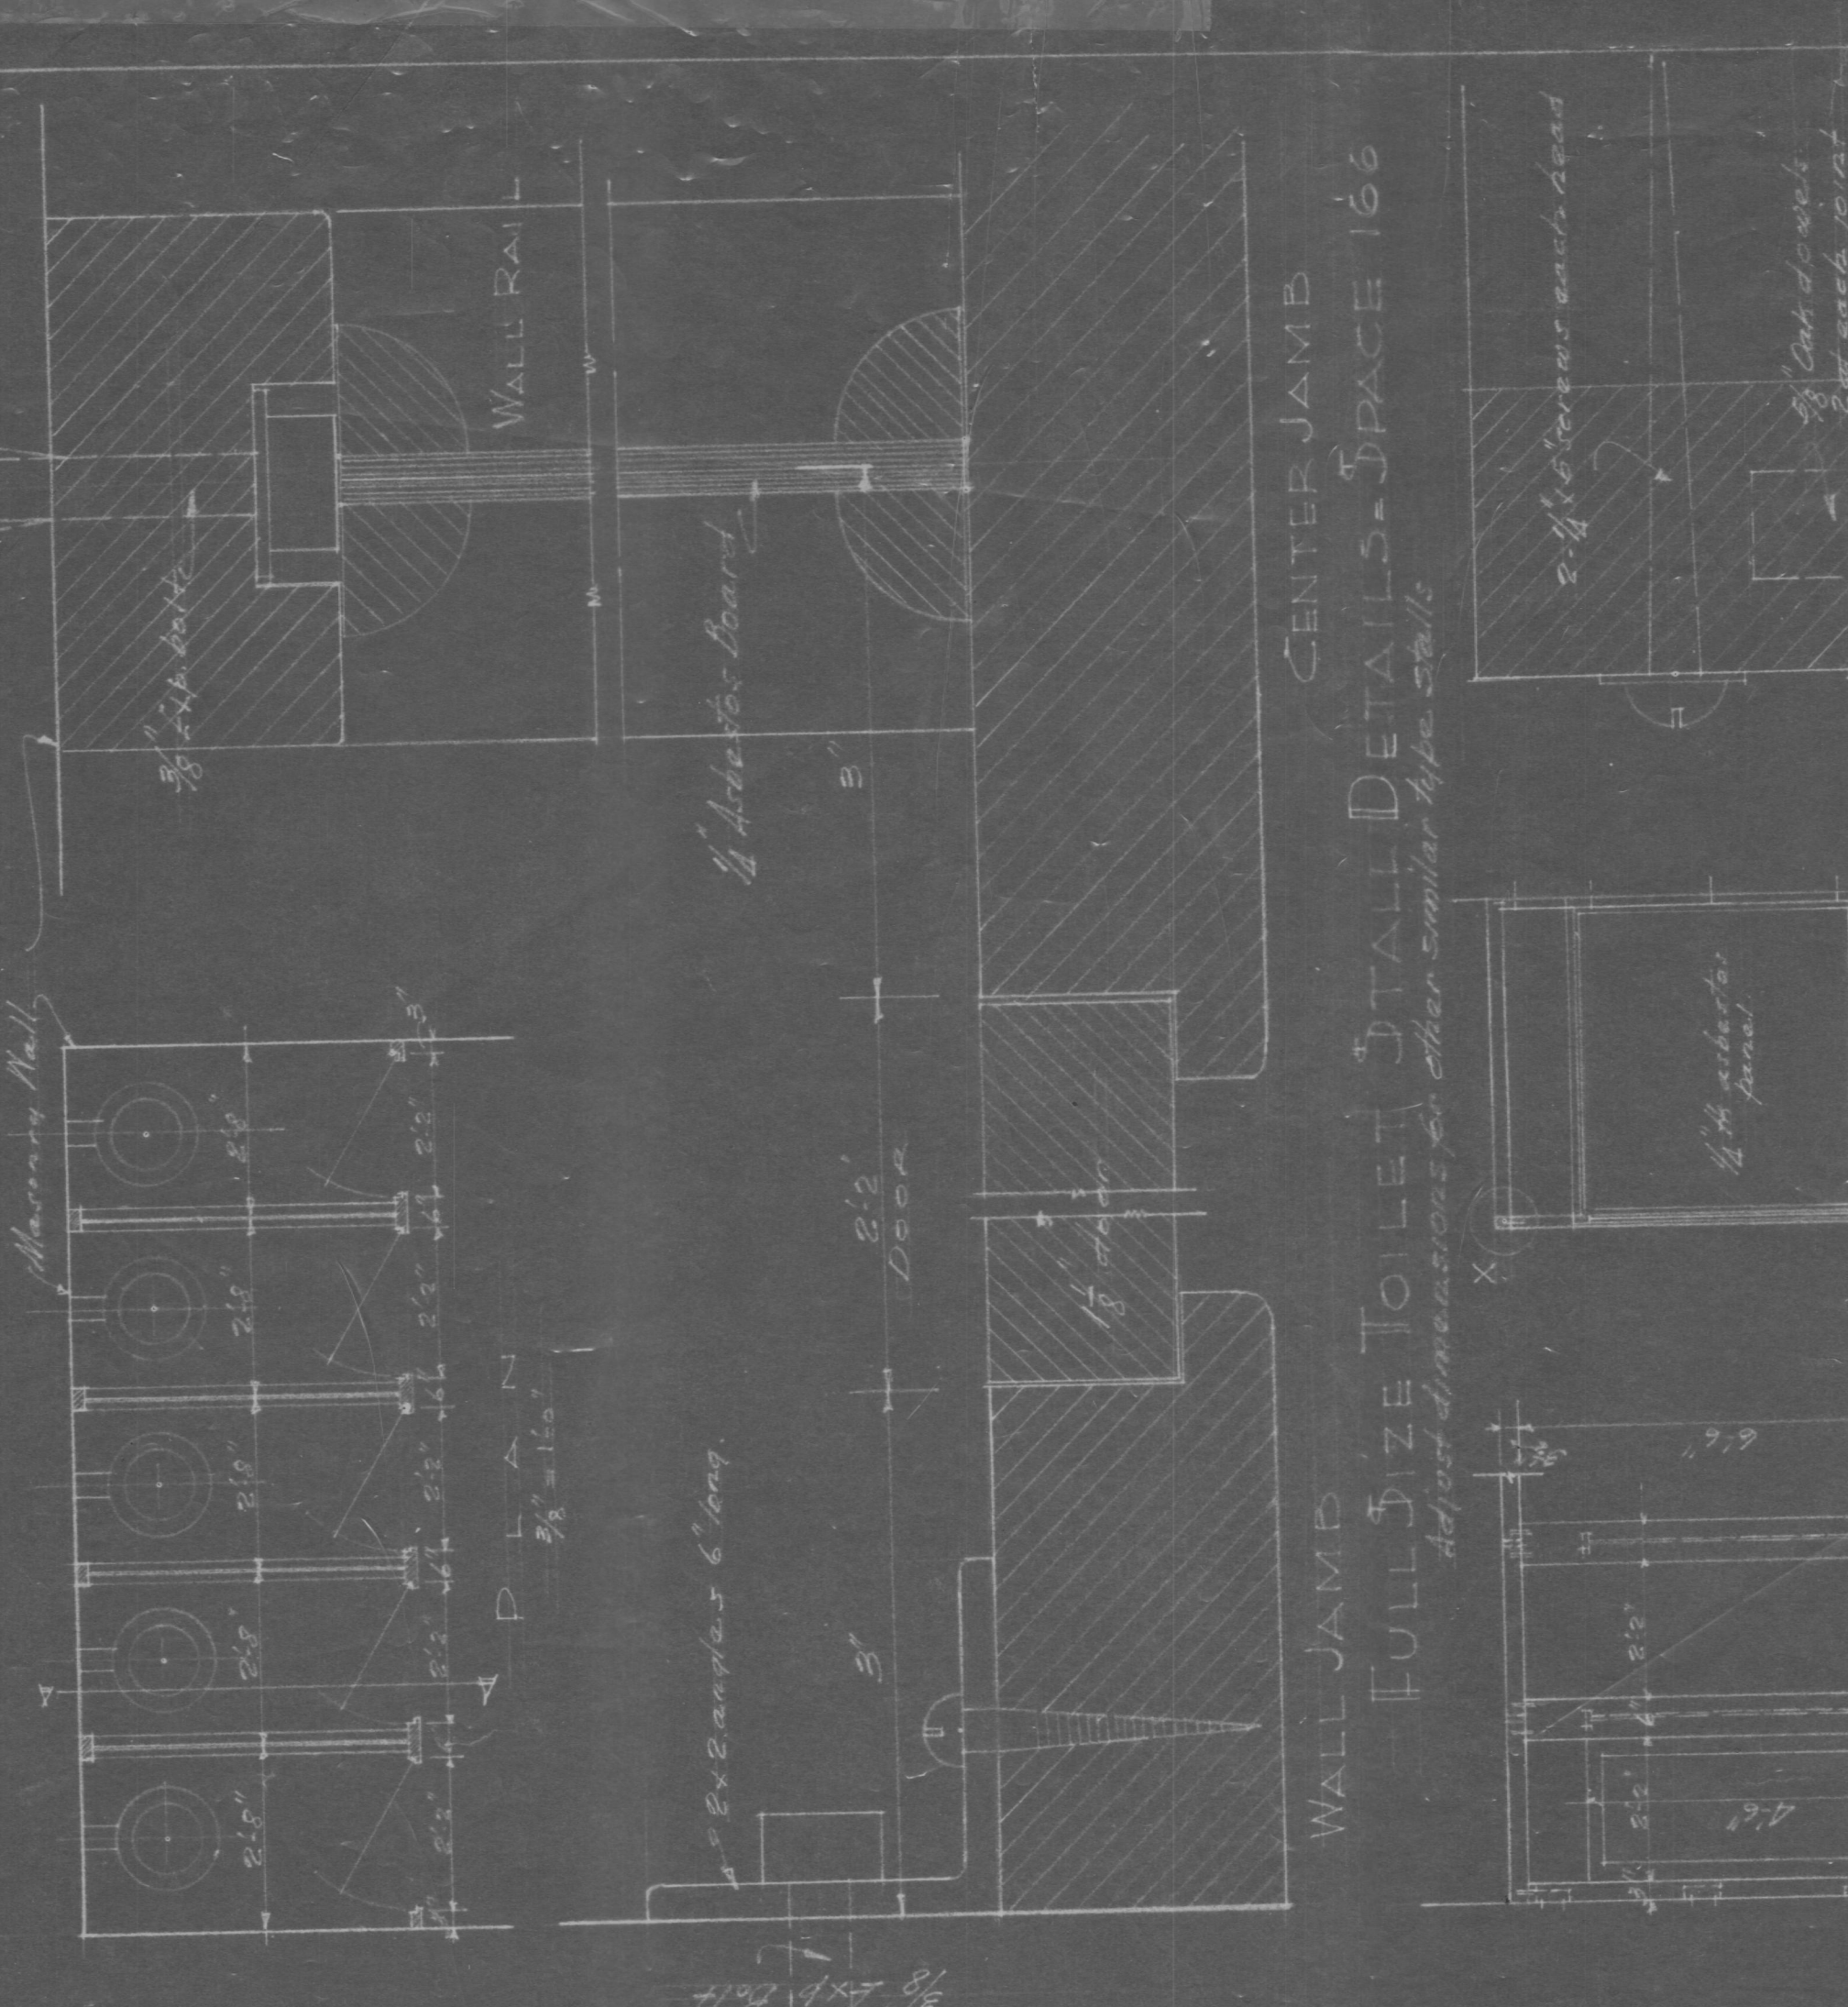
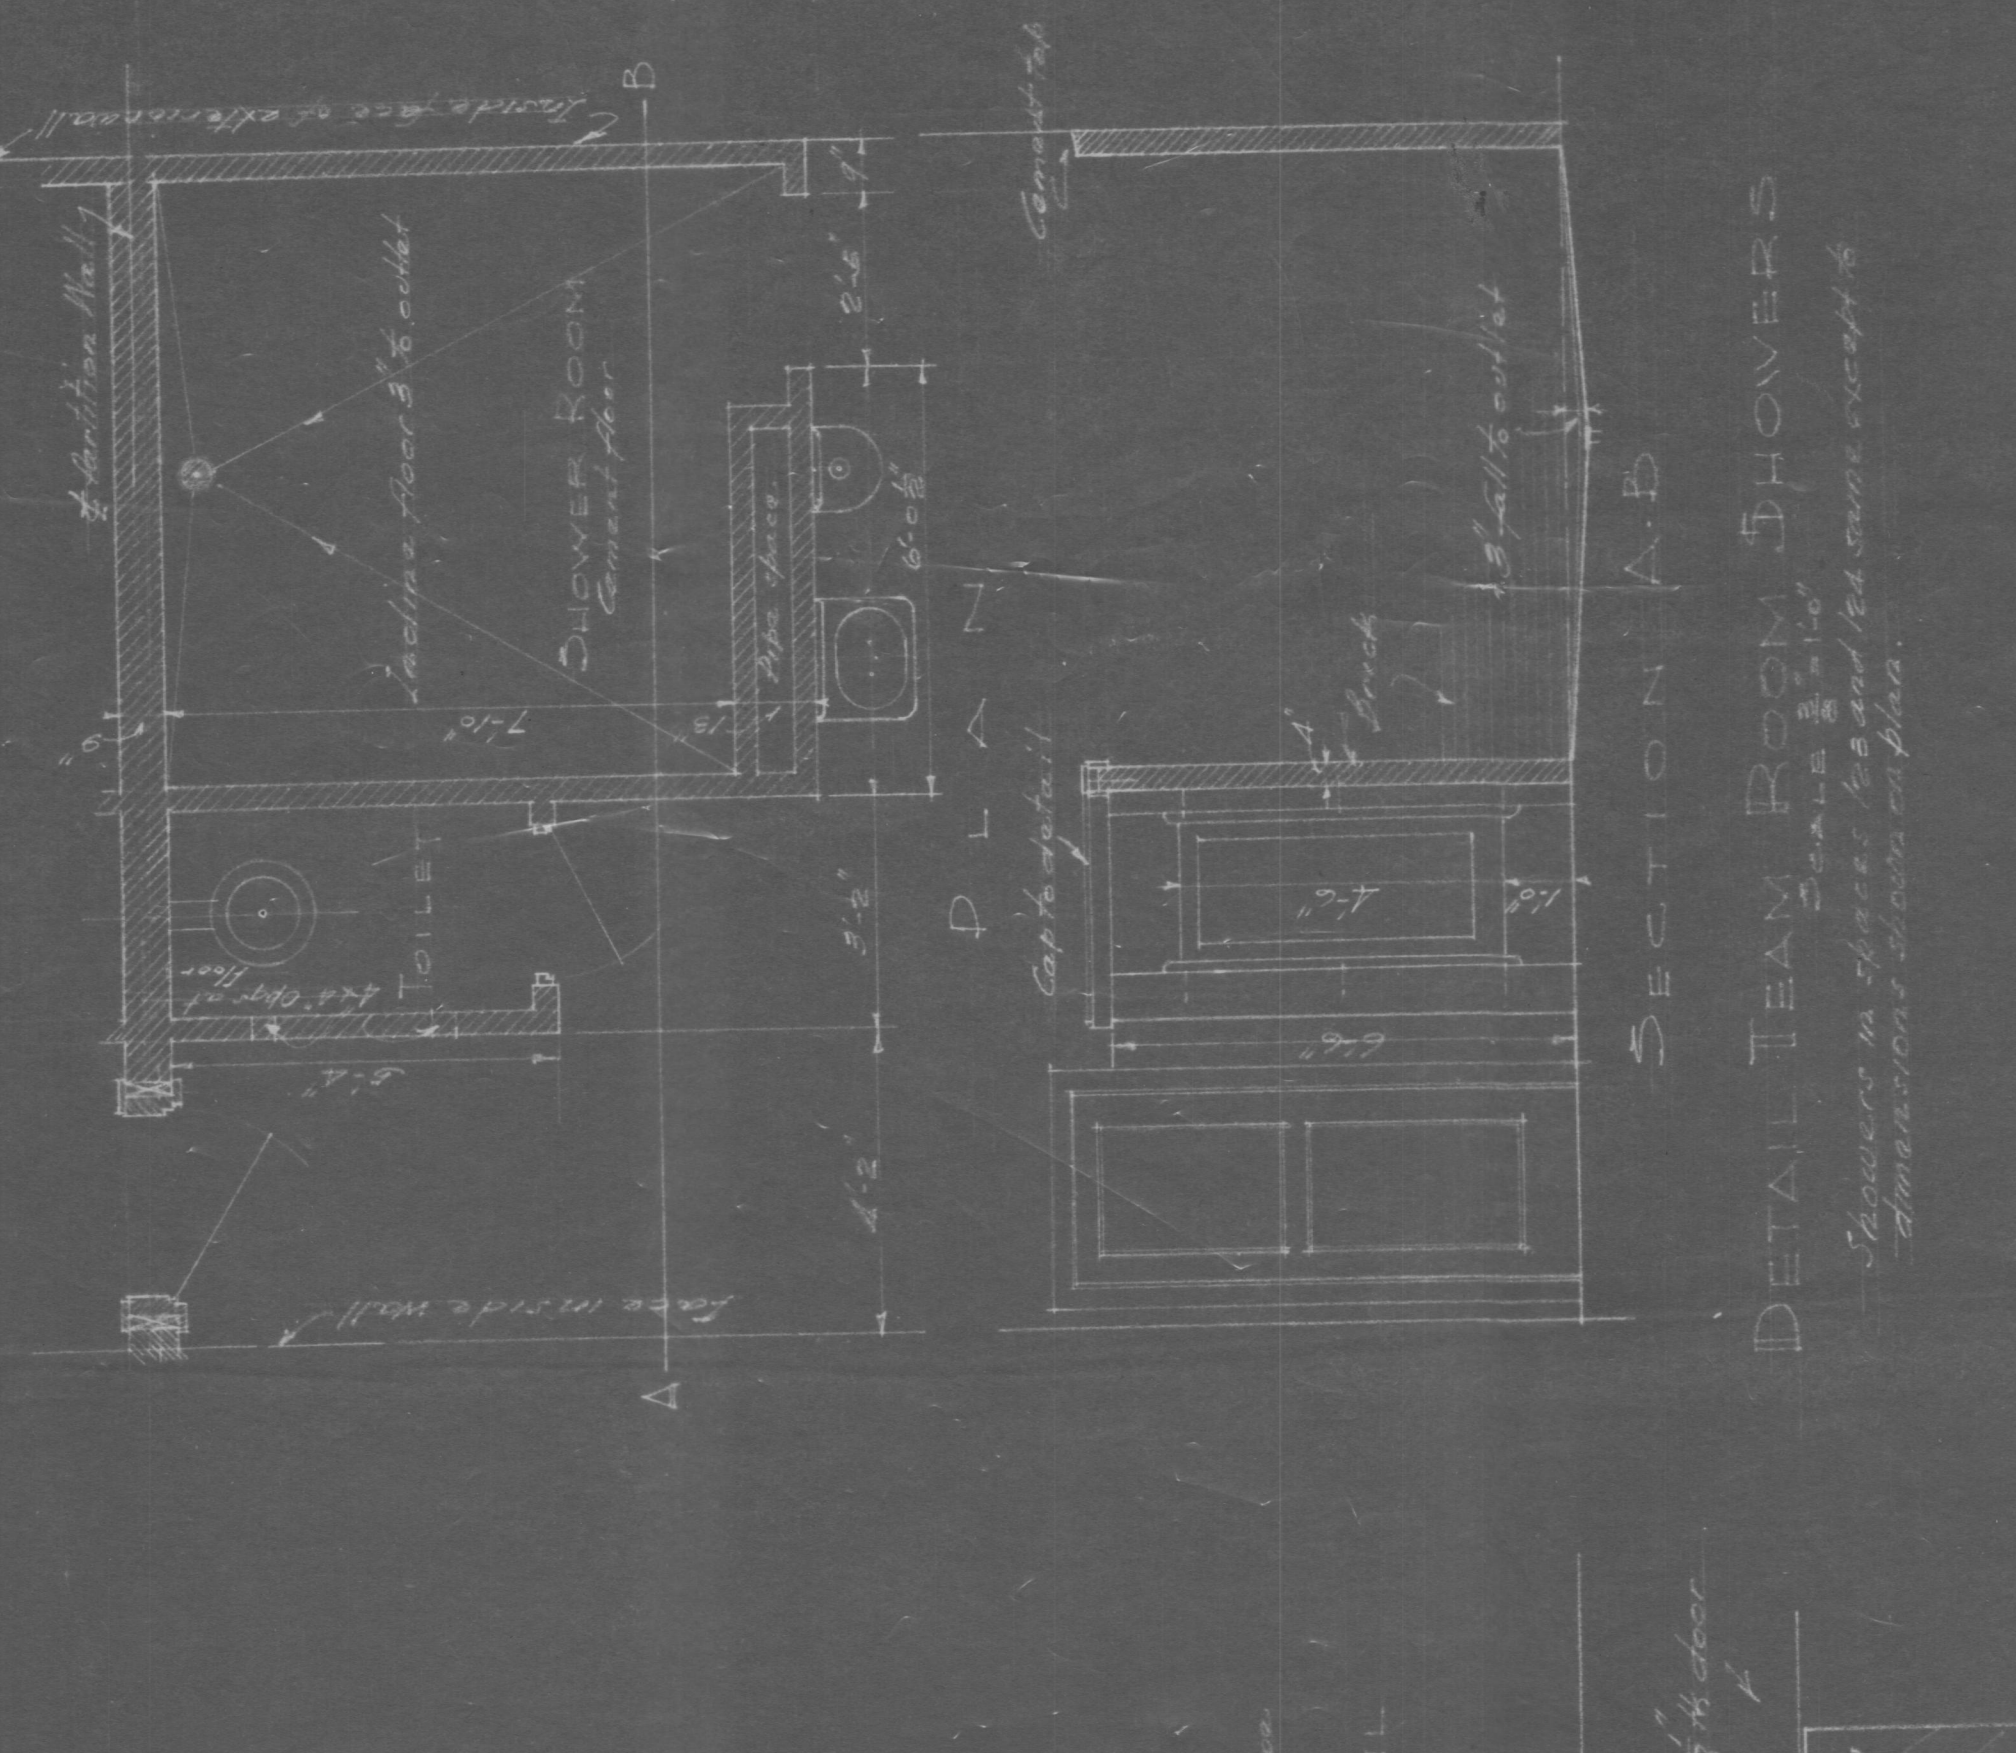
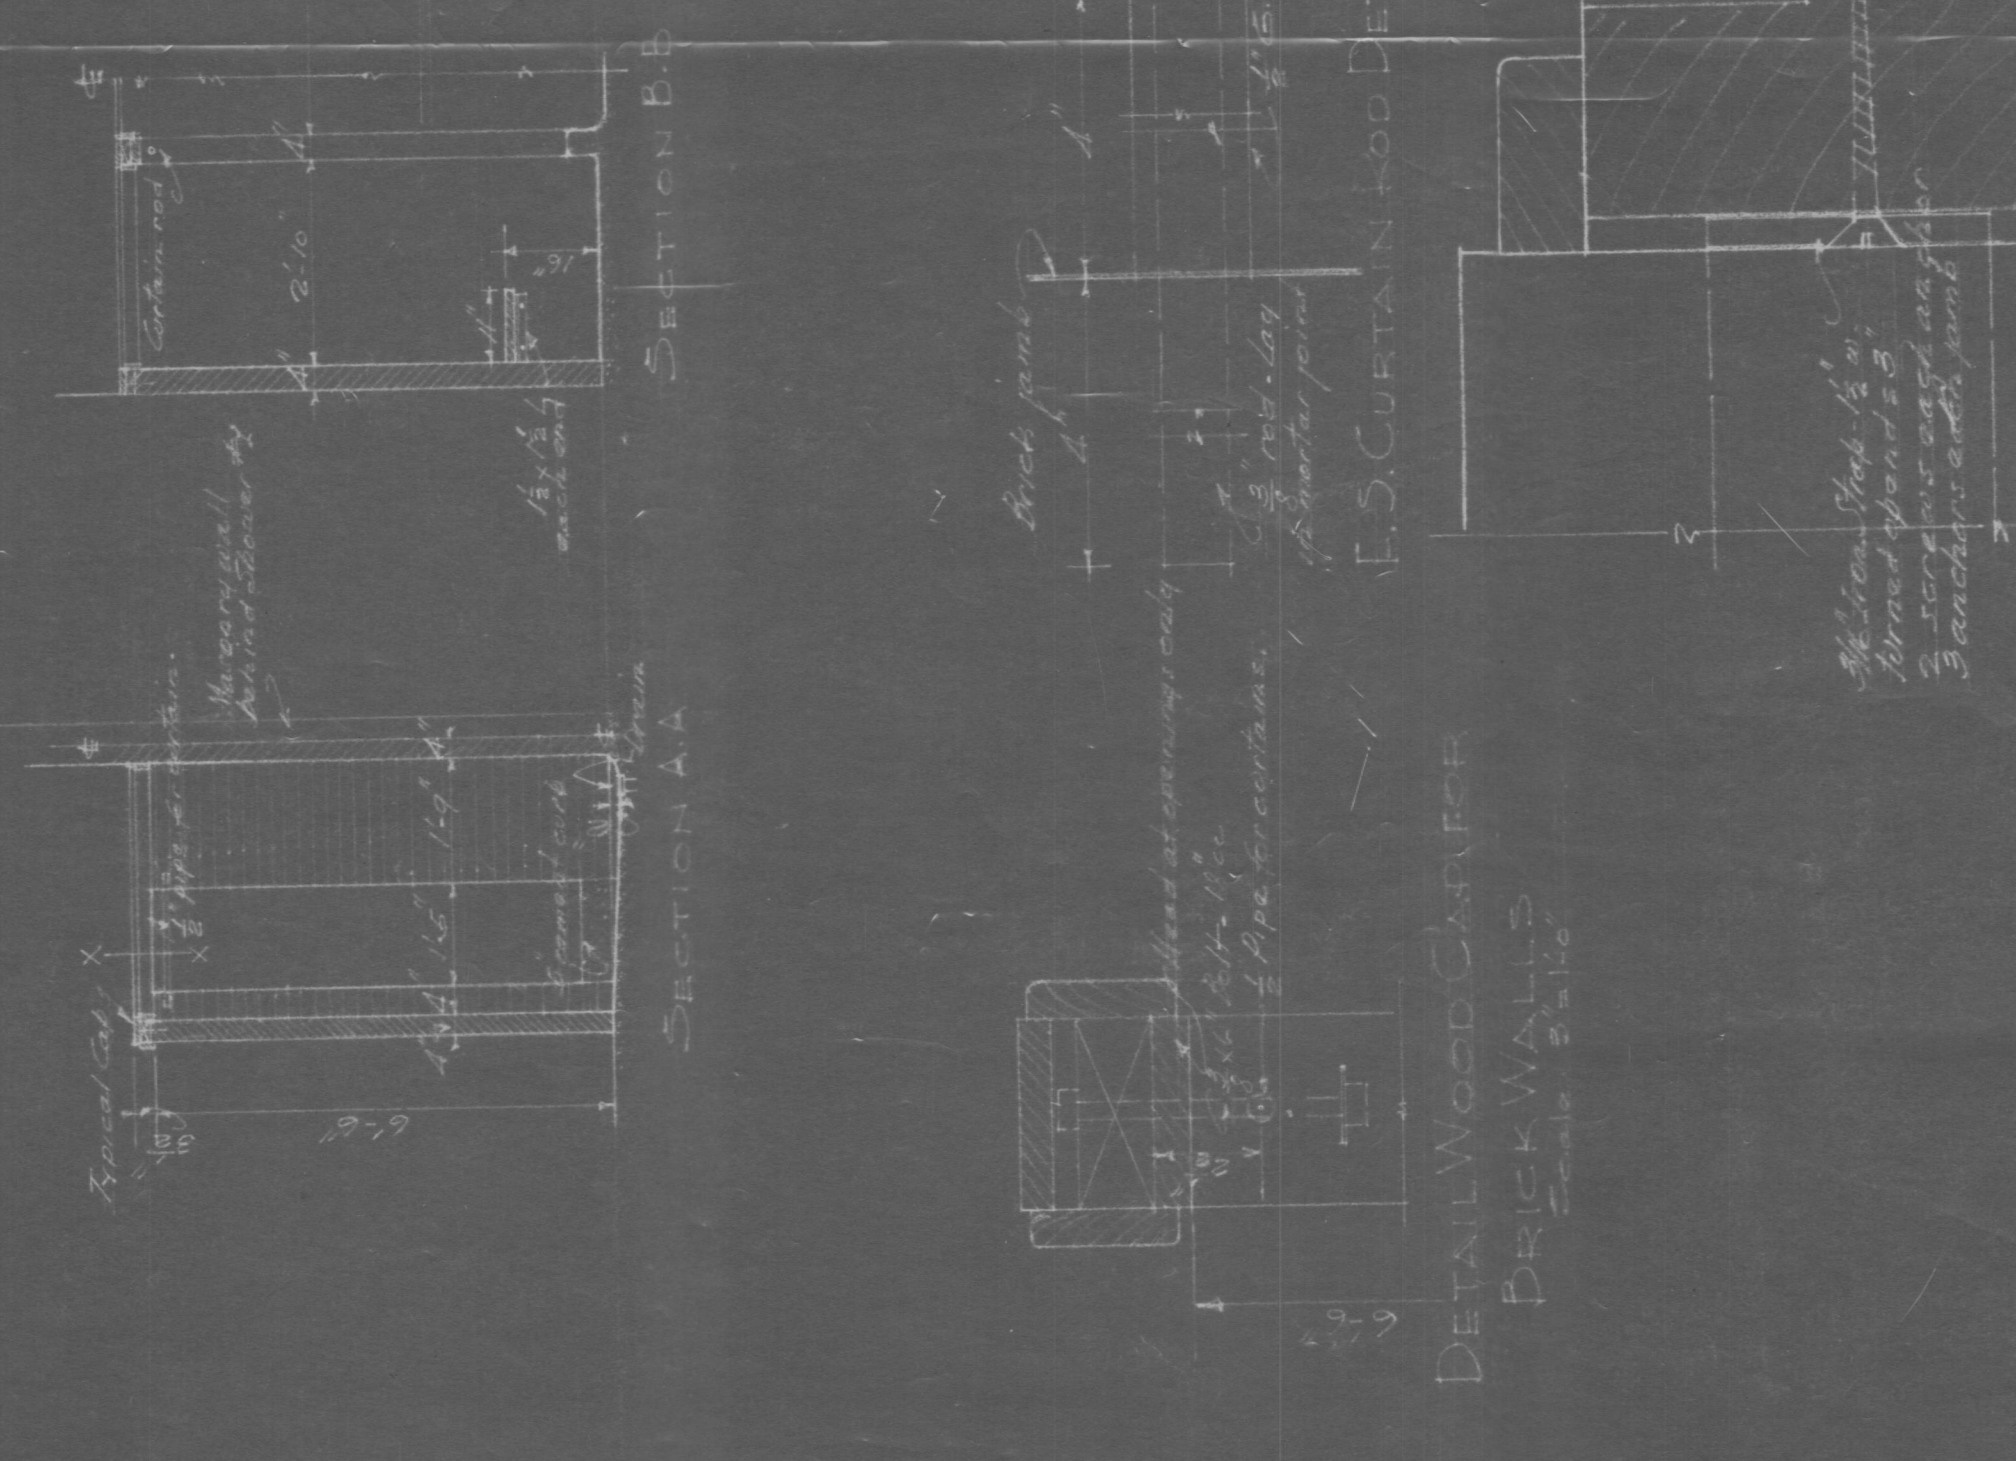




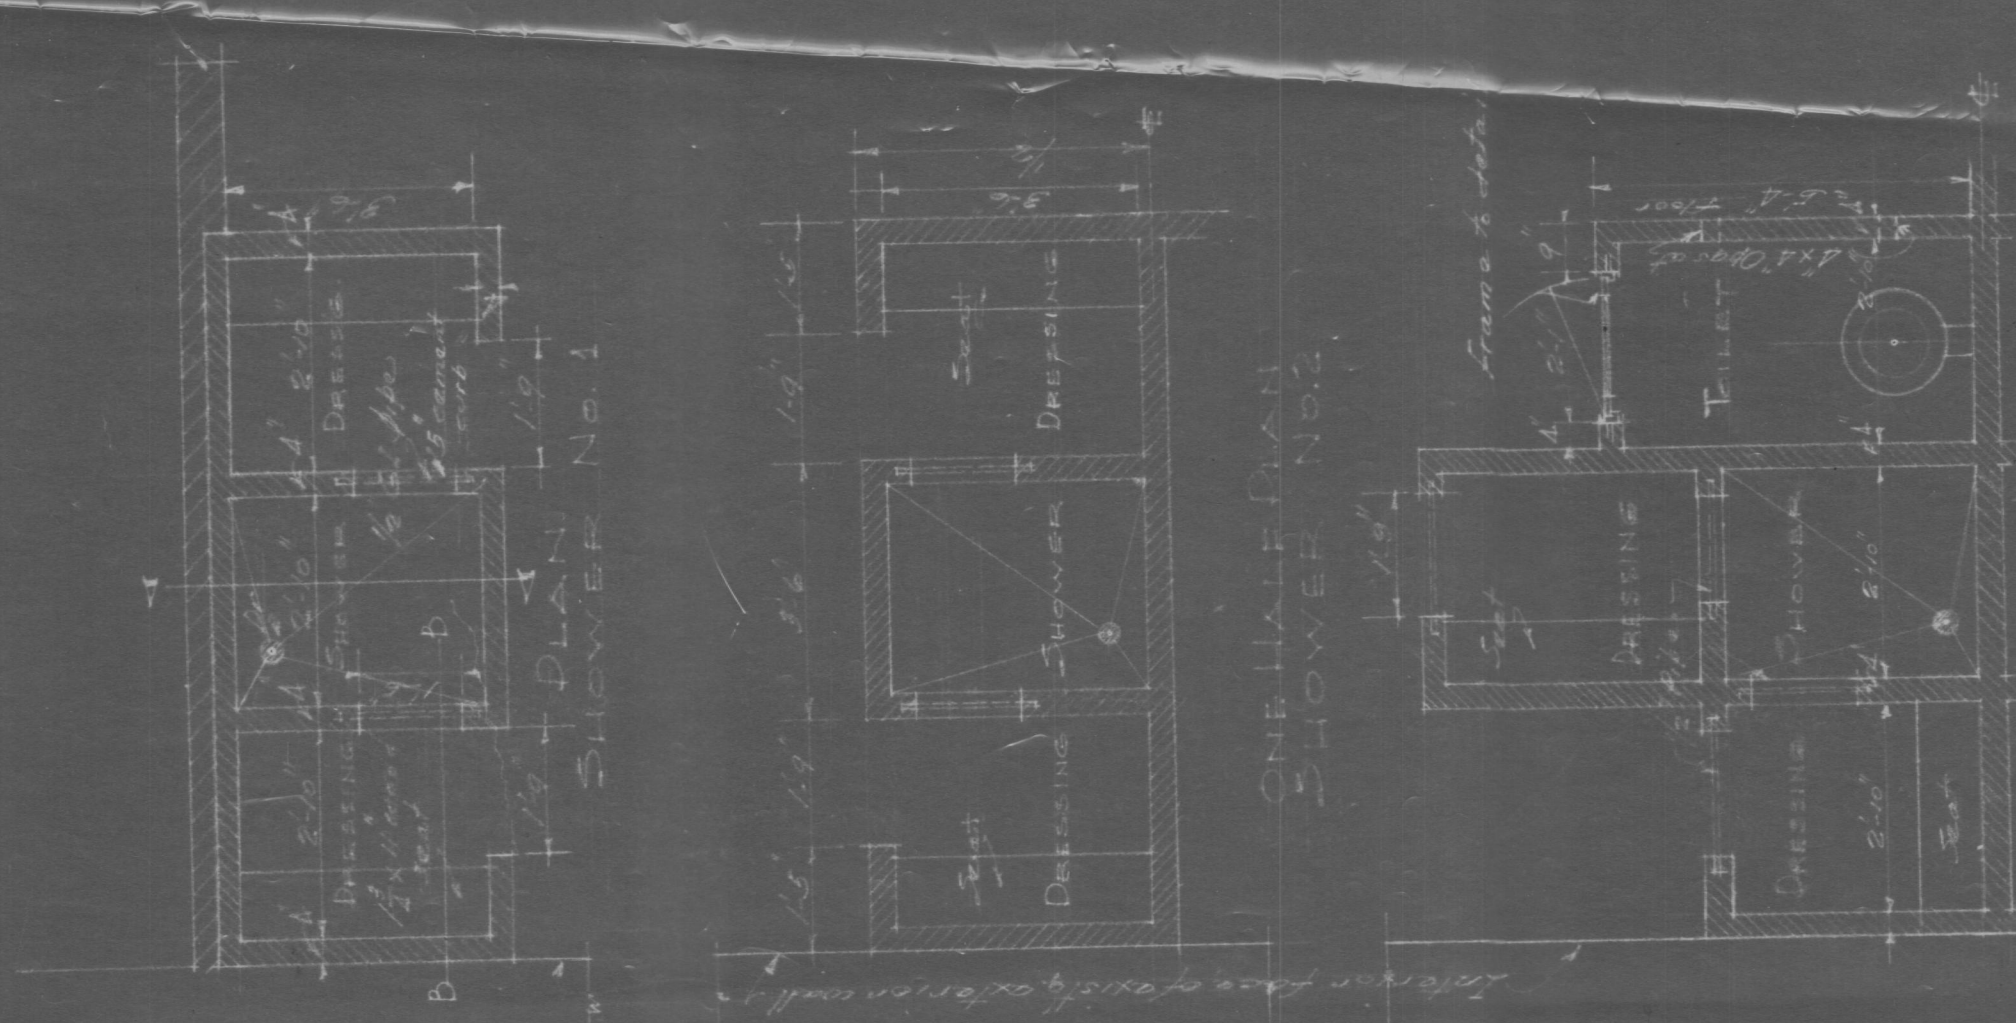


DETAIL OF SHOWER NO. 1





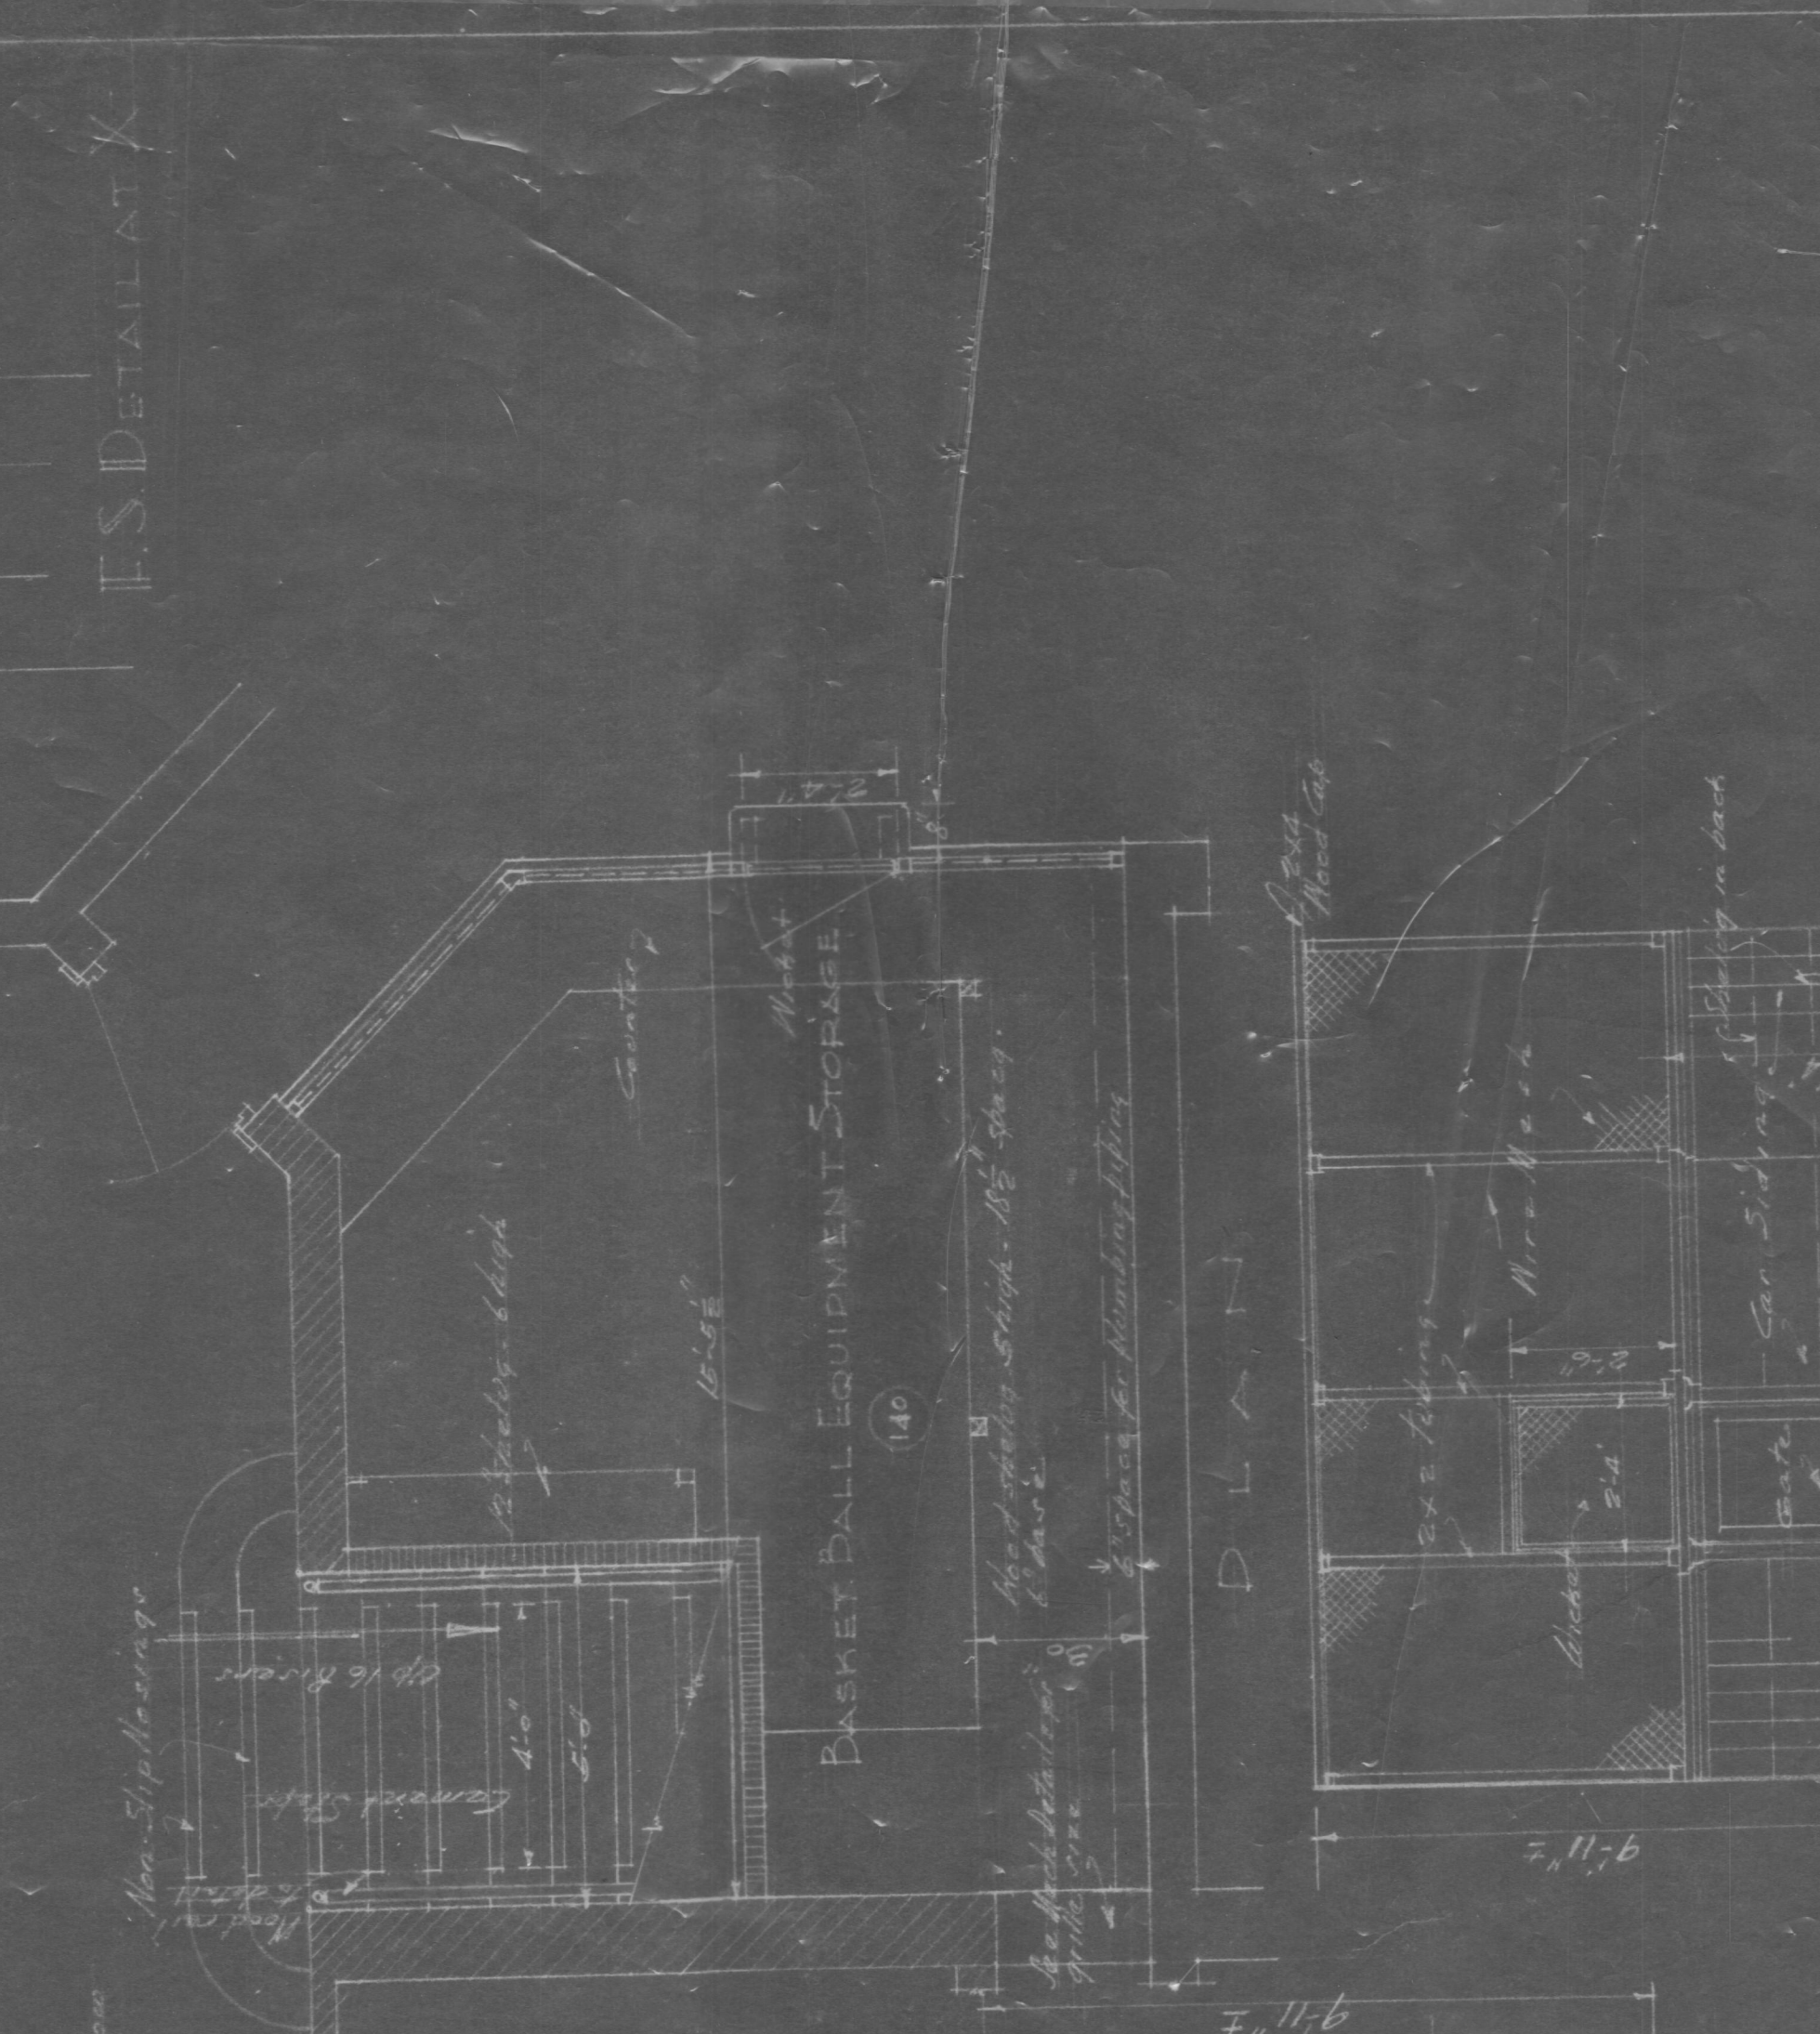
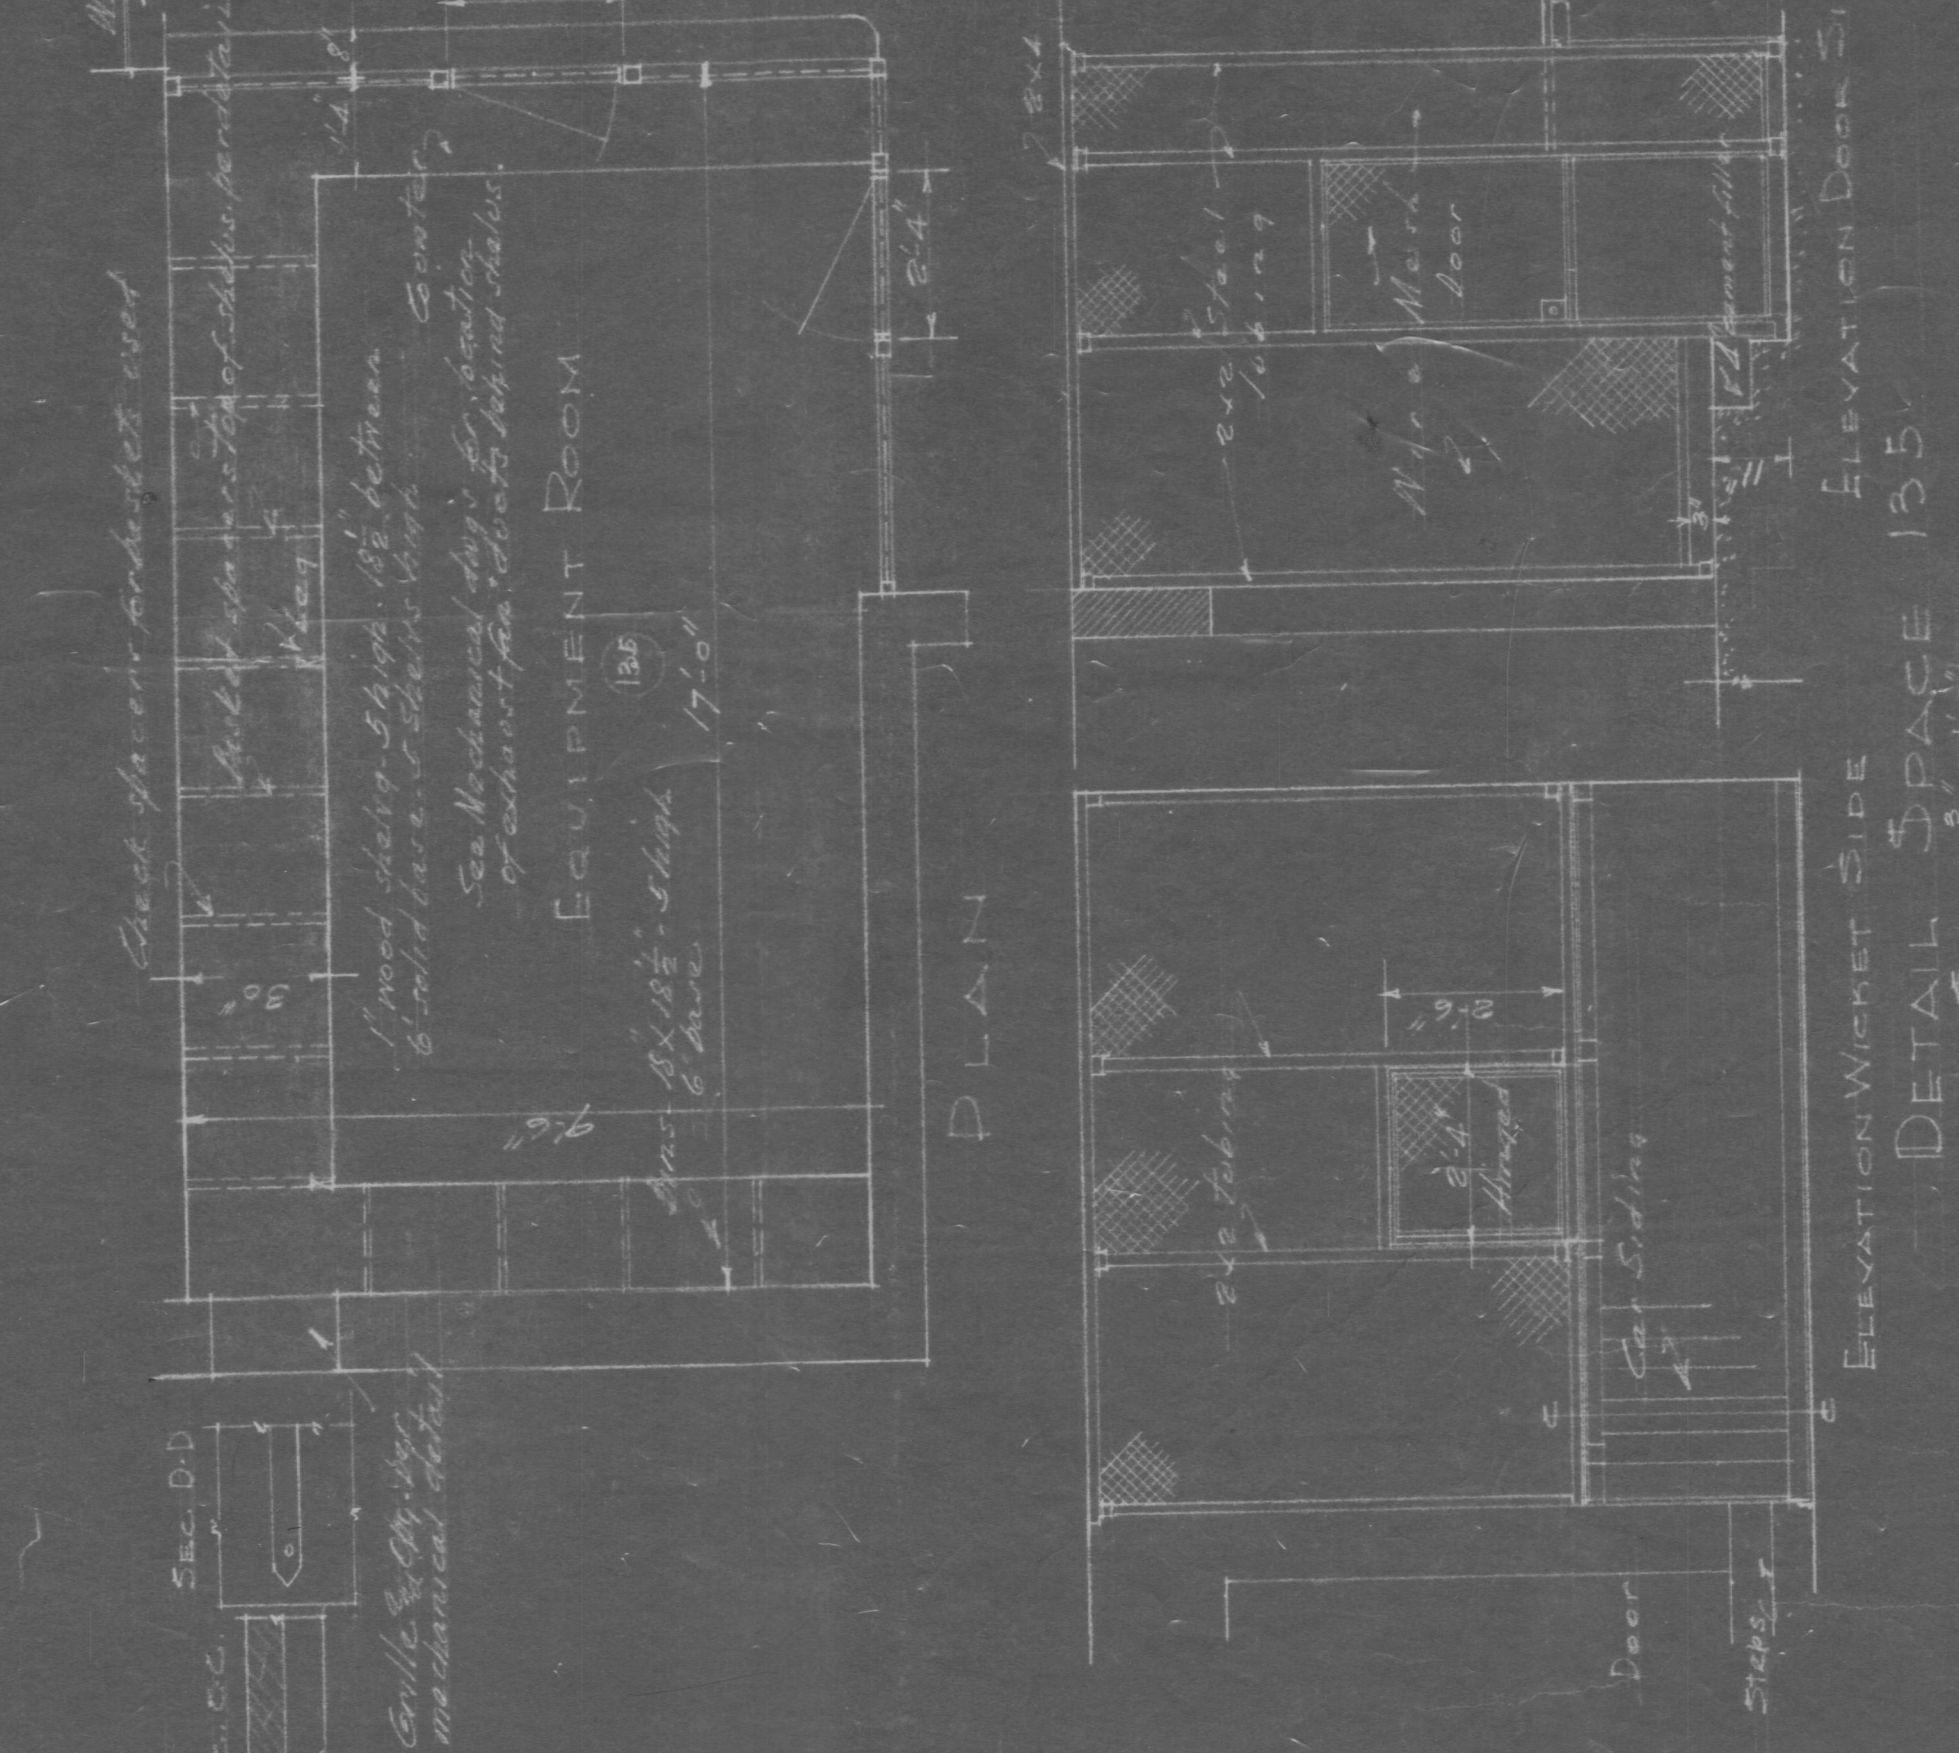
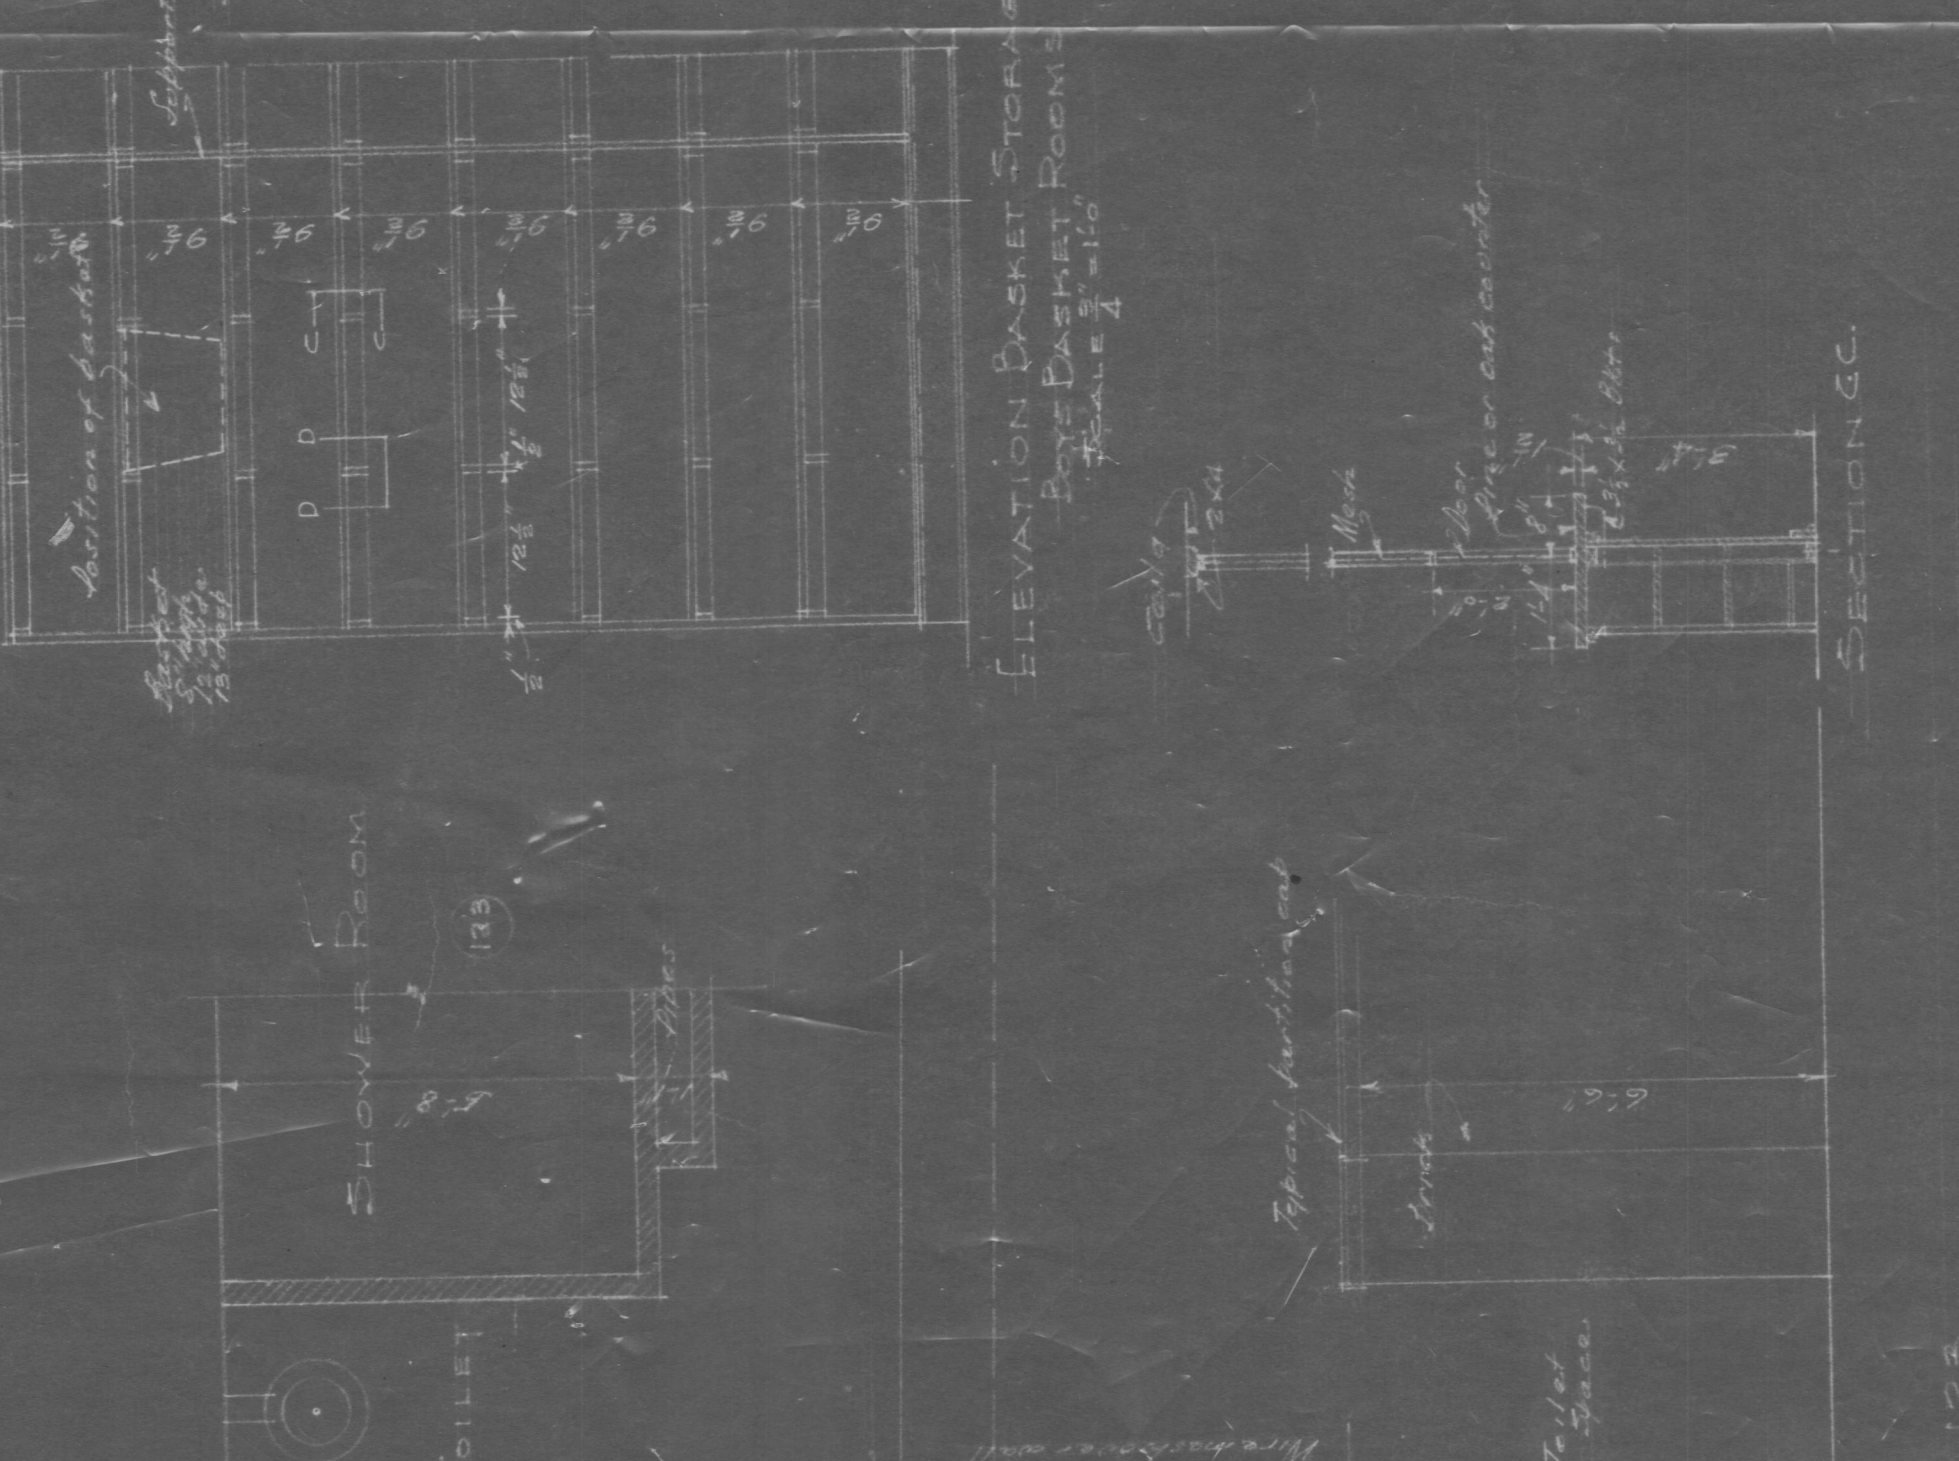






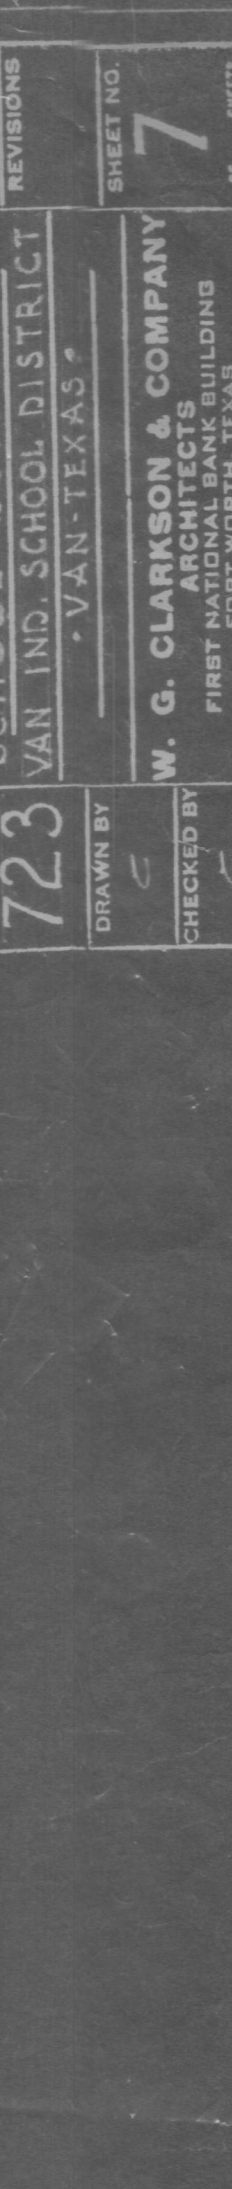 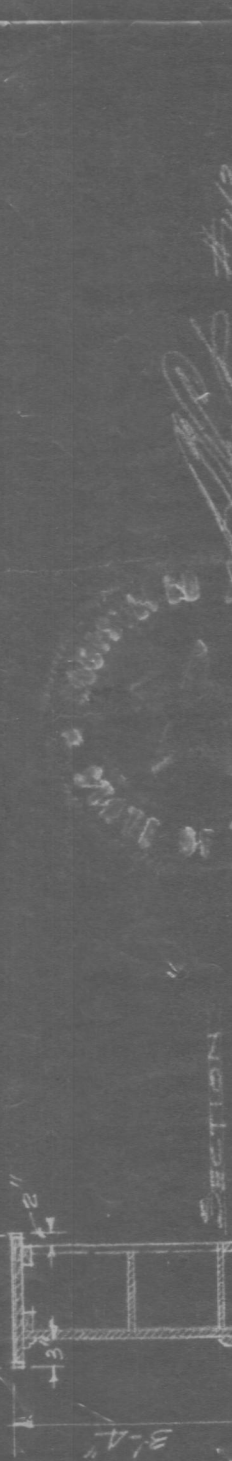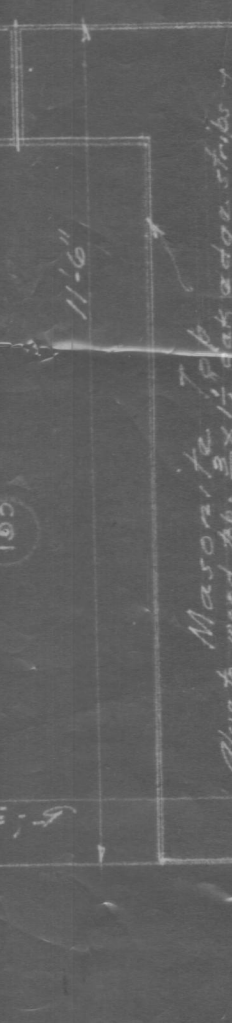




